
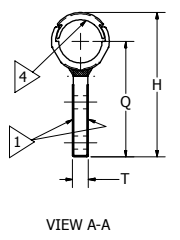


ACSS CONDUCTOR				ACSS TEE TAP WITH PAD											INSTALLATION TOOLING				
NAME	Kcmil	STRANDS	DIAMETER	CATALOG NUMBER	ITEM NUMBER	FIG.	B	C	D	H	L	OD	Q	T	TOOL INDEX NO.	BURNDY HYPRES™ & DIE SET Y60	ALCOA DIE SET 150A H2H	T&B DIES 21940 TYPE PRESS	
LINNET	336.4	26/7	0.720 [18]	YNTA32RHT	30011052	1	8.00 [203]	3.25 [83]	3.12 [79]	4.94 [125]	24.50 [622]	1.19 [30]	4.35 [110]	.50 [13]	717	L717	M717	H717	96
ORIOLE	336.4	30/7	0.741 [19]				8.03 [204]	3.25 [83]	3.12 [79]	5.05 [128]	24.56 [624]	1.30 [33]	4.40 [112]	.50 [13]	719	L719	M719	H719	106
IBIS	397.5	26/7	0.783 [20]	YNTA34RHT	30011053	1	8.29 [211]	3.25 [83]	3.12 [79]	5.16 [131]	25.08 [637]	1.41 [36]	4.45 [113]	.56 [14]	720	L720	M720	H720	115
FLICKER	477	24/7	0.846 [21]	YNTA36RHT	30011054		8.57 [218]	3.25 [83]	3.12 [79]	5.25 [133]	25.64 [651]	1.50 [38]	4.50 [114]	.56 [14]	722	L722	M722	H722	125
HAWK	477	26/7	0.858 [22]			1	8.68 [220]	3.25 [83]	3.12 [79]	5.36 [136]	25.86 [657]	1.61 [41]	4.55 [116]	.56 [14]	724	L724	M724	H724	140
PARAKEET	556.5	24/7	0.914 [23]	YNTA39RHT	30011055		8.71 [221]	3.25 [83]	3.12 [79]	5.55 [141]	25.92 [658]	1.80 [46]	4.65 [118]	.56 [14]	725	L725	M725	H725	150
DOVE	556.5	26/7	0.927 [24]			1	8.72 [221]	3.25 [83]	3.12 [79]	5.72 [145]	25.94 [659]	1.97 [50]	4.74 [120]	.56 [14]	727	L727	M727	H727	161
PEACOCK	605	24/7	0.953 [24]	YNTA43RHT	30011056		10.20 [259]	3.25 [83]	3.12 [79]	6.00 [152]	28.90 [734]	2.25 [57]	4.87 [124]	.69 [18]	728	L728	M728	H728	189
SQUAB	605	26/7	0.966 [25]			1	11.14 [283]	3.59 [91]	3.12 [79]	6.25 [159]	31.12 [790]	2.50 [64]	5.00 [127]	.69 [18]	729	L729	M729	H729	204
ROOK	636	24/7	0.977 [25]	YNTA451RHT	10112233		11.11 [282]	3.59 [91]	3.12 [79]	6.25 [159]	31.06 [789]	2.50 [64]	5.00 [127]	.69 [18]	735	L735	M735	H735	212,214
GROSBKAK	636	26/7	0.991 [25]			1	11.03 [280]	3.59 [91]	3.12 [79]	6.25 [159]	30.89 [785]	2.50 [64]	5.00 [127]	.69 [18]	735	L735	M735	H735	214
FLAMINGO	666.6	24/7	1.000 [25]	YNTA49RHT	10103103														
STARLING	715.5	26/7	1.051 [27]			1													
CUCKOO	795	24/7	1.092 [28]	YNTA54RHT	30000879														
DRAKE	795	26/7	1.107 [28]			1													
TERN	795	45/7	1.063 [27]	YNTA56RHT	10104945														
CONDOR	795	54/7	1.092 [28]			1													
RUDDY	900	45/7	1.131 [29]	YNTA58RHT	30011057														
RAIL	954	45/7	1.165 [30]			1													
CARDINAL	954	54/7	1.196 [30]	YNTA59RHT	30011058														
ORTOLAN	1033.5	45/7	1.212 [31]																
CURLEW	1033.5	54/7	1.245 [31]																
BLUEJAY	1113	45/7	1.258 [32]																
FINCH	1113	54/19	1.292 [33]																
BUNTING	1192.5	45/7	1.302 [33]																
BITTERN	1272	45/7	1.345 [34]																
PHEASANT	1272	54/19	1.381 [35]																
DIPPER	1351.5	45/7	1.386 [35]																
MARTIN	1351.5	54/19	1.424 [36]																
NUTHATCH	1510.5	45/7	1.465 [37]																
PARROT	1510.5	54/19	1.505 [38]																
LAPWING	1590	45/7	1.504 [38]																
FALCON	1590	54/19	1.544 [39]																

REV	DATE	DESCRIPTION	ECO	BY	CHK.
B	04/23/2014	UPDATED AS PER MARKUP	35762	MRA	NJS

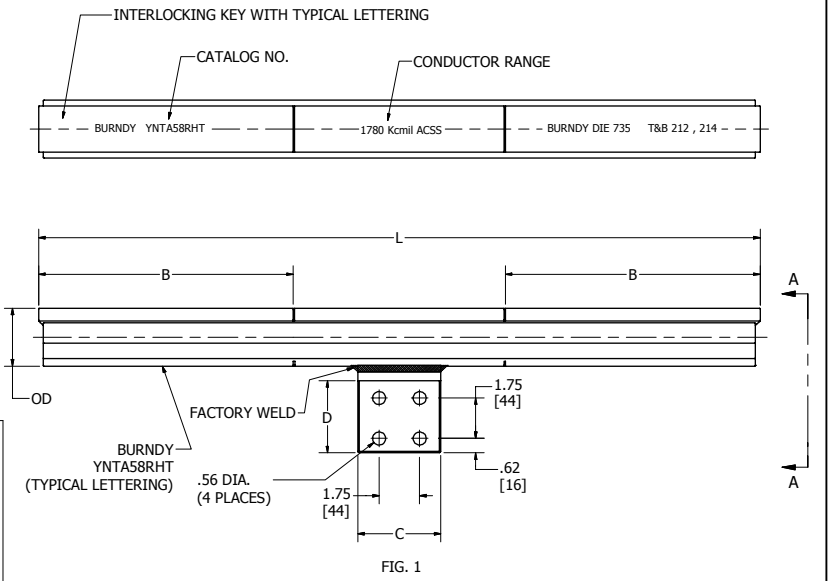

MATERIAL: ALUMINUM

- NOTES:
1. TONGUE COATED WITH AN OXIDE RETARDANT.
 2. THE DIES LISTED ARE MANUFACTURED BY BURNDY FOR USE IN ALCOA H2H & 150A PRESS
 3. THE EQUIVALENT T&B DIE INDEXES ARE LISTED FOR YOUR CONVENIENCE.
 4. PENETROX™ PENHT NOT INCLUDED IN CATALOG NO. MAY BE PURCHASED FROM BURNDY.
 5. FOR EXTRA HIGH VOLTAGE (EHV) APPLICATION ORDER TAP PAD SHIELDING CAP STS43A-4N TO ENSURE CORONA FREE PERFORMANCE OF THE TAP & HARDWARE. ONE STS43A-4N IS REQUIRED FOR EACH SIDE OF THE PAD.
 6. FOR INSTALLATION INSTRUCTION REFER TO 50026189 (FORM50026188).
 7. DIMENSIONS IN BRACKETS [] ARE IN MILLIMETERS ROUNDED OFF TO THE NEAREST MILLIMETER, UNLESS OTHERWISE SPECIFIED AND ARE FOR REFERENCE ONLY.

TO ORDER BURNDY® PRODUCTS CALL		T-TAP WITH PAD (ACSS)	
UNITED STATES 1-800-346-4175 (LONDONDERRY, NH)		ITEM NO: SEE TABLE	
CANADA: 1-800-361-6975 (QUEBEC) 1-800-387-6487 (ALL OTHER PROVINCES)		CAT. NO: YNTA-RHT (SEE TABLE)	
FOR PRODUCT INFO: http://www.burndy.com		DRAWN BY: S Pandian 6/3/2013	
		CHECKER: P Waltz 5/8/2014	
		DSN APRVL: P Waltz 5/8/2014	
		MFG APRVL: --	
		QA APRVL: C Ackerman 5/8/2014	
		MKT APRVL: B Crutcher 5/9/2014	
		PROJ FAM: Transmission	
		DRAWING NO	
		PROJECT #	
		SIZE	
		50026190	
		REL LEVEL: Released	
		SHEET 1 OF 1	
		REV	
		B	