
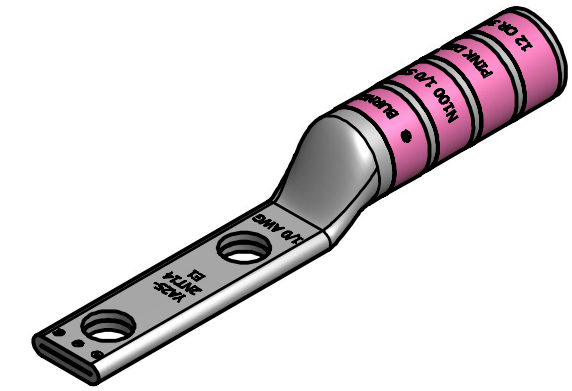


CATALOG NUMBER	CONDUCTOR			STUD SIZE	INSTALLATION TOOLING						WIRE STRIP LENGTH
	AWG	METRIC (mm ²) CLASS 2	NAVY CABLE SIZE		DIE INDEX	COLOR	DIELESS TOOLS & NO. OF CRIMPS	TOOLS, DIE NO.'S & (NO. OF CRIMPS)			
								MD6, 5 OUR840, MD7-34R	BCT500HS, Y500CTHS	Y35, Y39, Y750, PAT750, Y46	
YA252NT14E1	1/0	---	100	1/4"	12	PINK	MY29 - 3 (2) MY29 - 11 (2) MRC840 (4) Y644HSXT (1) Y81KFT (2) Y81KFTMBH (2) PAT81KFT - 18V (2)	W25VT (4) W25RT (4) X25RT (4)	W25VT (4) W25RT (4) X25RT (4)	U25CRT (2) U2CABT (2)	1-7/16"

REV	DATE	DESCRIPTION	ECO	BY	C'H'K.
B	02/10/2015	PUT CAT. # IN THREE LINES SHOWN ON MARKUP	39132	TS	DD

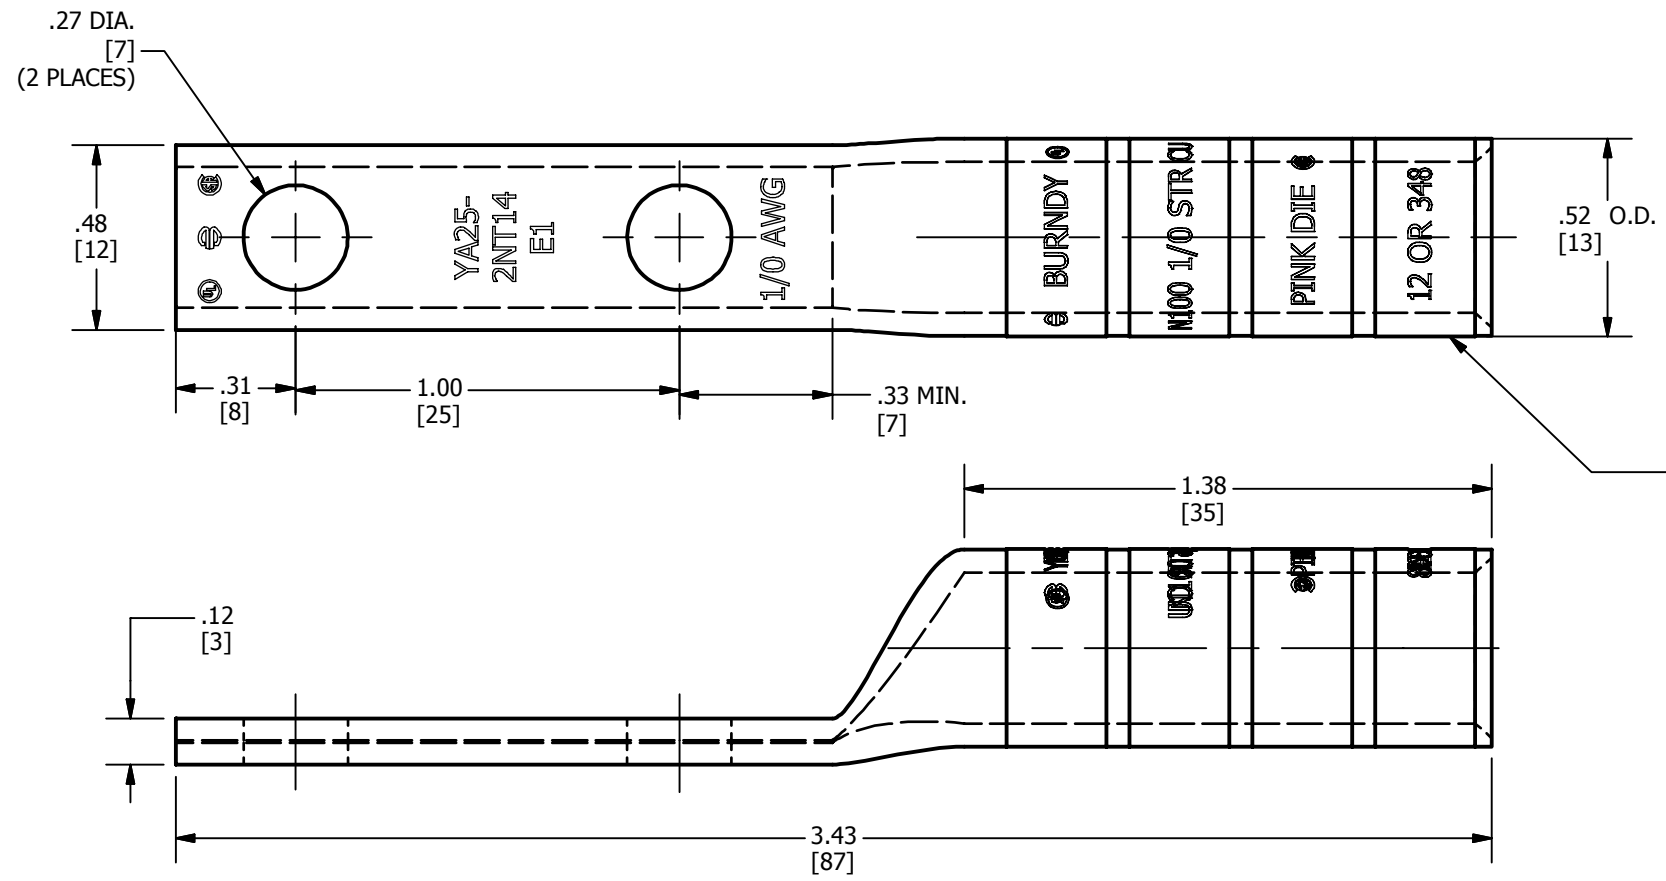

NOTES:

1. MATERIAL: COPPER TUBING.
2. FINISH: TIN PLATED.
3. CAT NO. PUADP-1 ADAPTOR IS REQUIRED TO USE 'U' DIES IN Y46 SERIES TOOLS.
4. DIMENSIONS IN BRACKETS [] ARE IN MILLIMETERS ROUNDED OFF TO THE NEAREST MILLIMETER, UNLESS OTHERWISE SPECIFIED AND ARE FOR REFERENCE ONLY.
5. "X" DIE SETS ALSO WORK IN THE BCT500, Y500CT & PAT600 SERIES TOOLS.
6. UL LISTED AND CSA CERTIFIED WIRE CONNECTORS.

TO ORDER BURNDY® PRODUCTS CALL		HYLUG™	
UNITED STATES 1-800-346-4175 (LONDONDERRY, NH)		ITEM NO: 10102086	
CANADA: 1-800-361-6975 (QUEBEC) 1-800-387-6487 (ALL OTHER PROVINCES)		CAT. NO: YA252NT14E1	
FOR PRODUCT INFO: http://www.burndy.com		DRAWN BY: rkonathala 7/9/2014	
		CHECKER: --	
		DSN APRVL: J.MICHAUD 8/19/2014	
		MFG APRVL: --	
		QA APRVL: C.ACKERMAN 8/20/2014	
		MKT APRVL: K.BOUTIN 8/19/2014	
		PROD FAM: --	
		DRAWING NO	
		50046207	
		REV	
		B	
		SHEET 1 OF 1	