


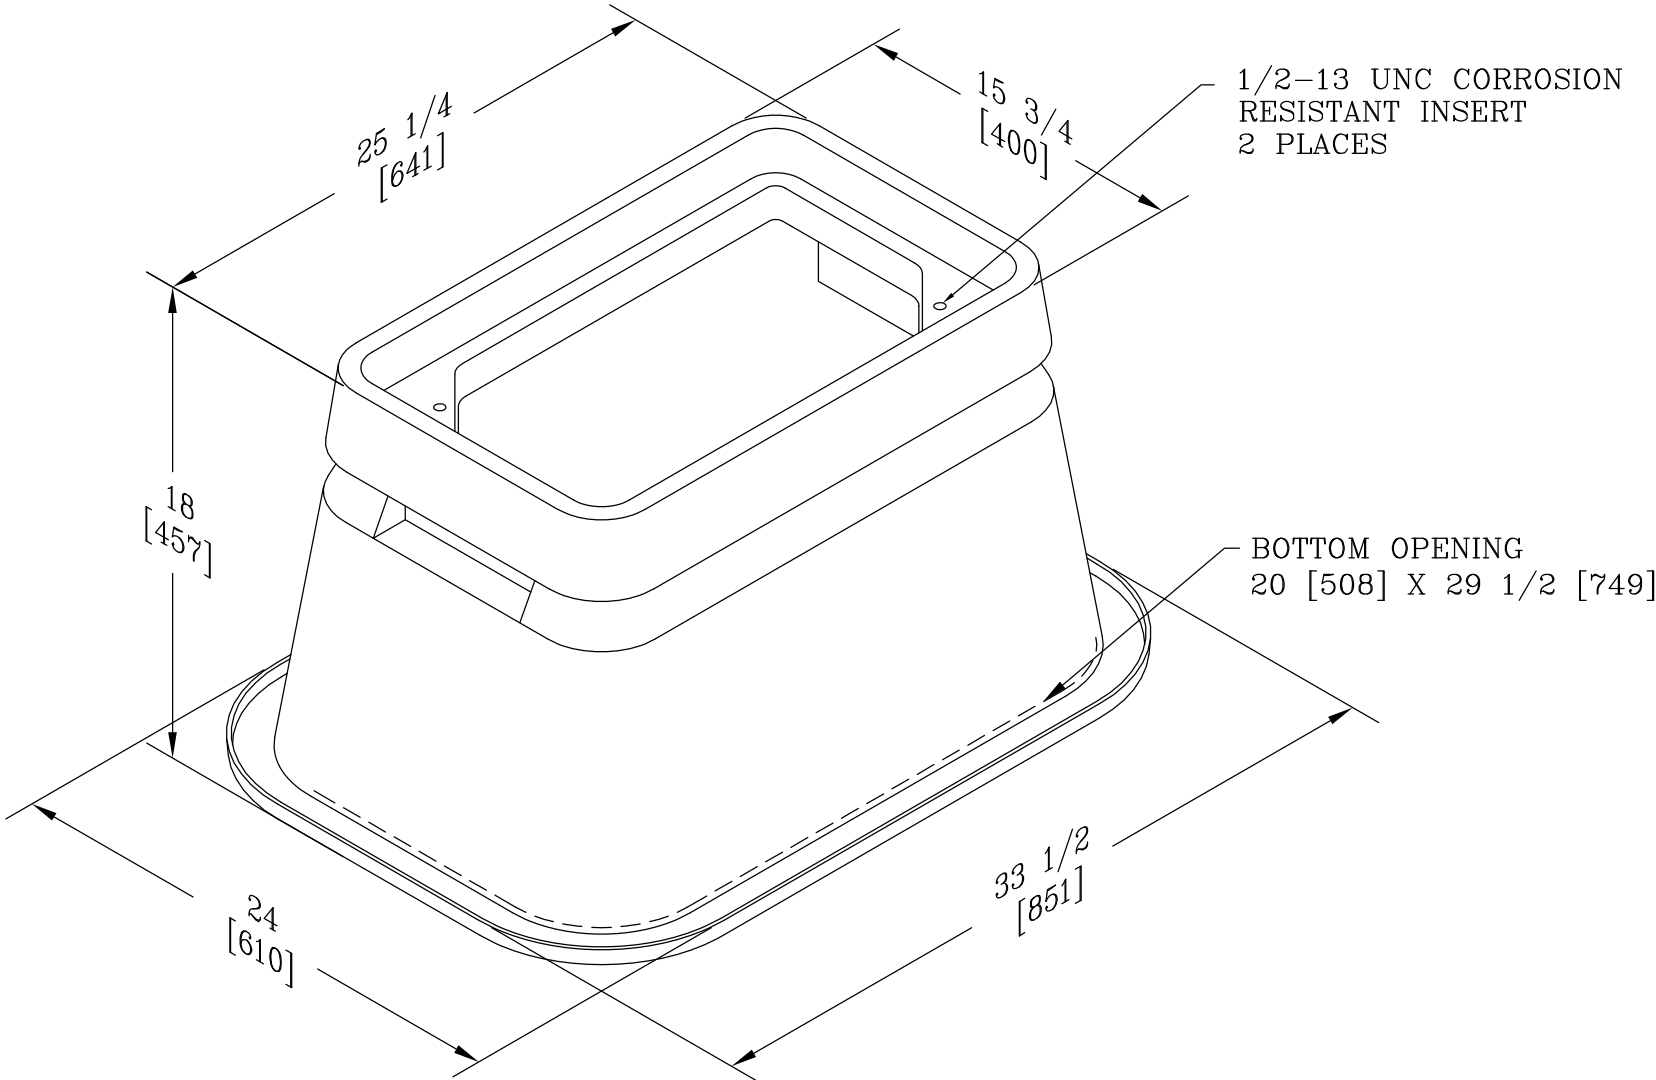

NOTES:

- 1. THIS BOX IS RATED FOR ANSI/SCTE 77 TIER 8 APPLICATIONS.
- 2. OLD P/N: B10-1324-18

DIMENSIONS ARE IN INCHES OR MILLIMETERS IN BRACKETS UNLESS OTHERWISE NOTED.						
	BY	DATE	WEIGHT	 3621 INDUSTRIAL PARK DR LENOIR CITY, TN 37771 800-346-3062 www.quazite.com	LOC	
DRN	<i>BPH</i>	6/7/10	44# 20kg		OB	
CHK	<i>ARN</i>	6/9/10	SCALE		REV	
ENG			NTS		A	
APR	<i>M&F</i>	6/21/10	SIZE		6/10	
APR			B	DRAWING DESCRIPTION		
PROJECT NUMBER				QUAZITE® 13 X 24 X 18 BOX		
				STANDARD VERSION		
				DRAWING NUMBER		
				B10132418A		
				SHEET 1 OF 1		