


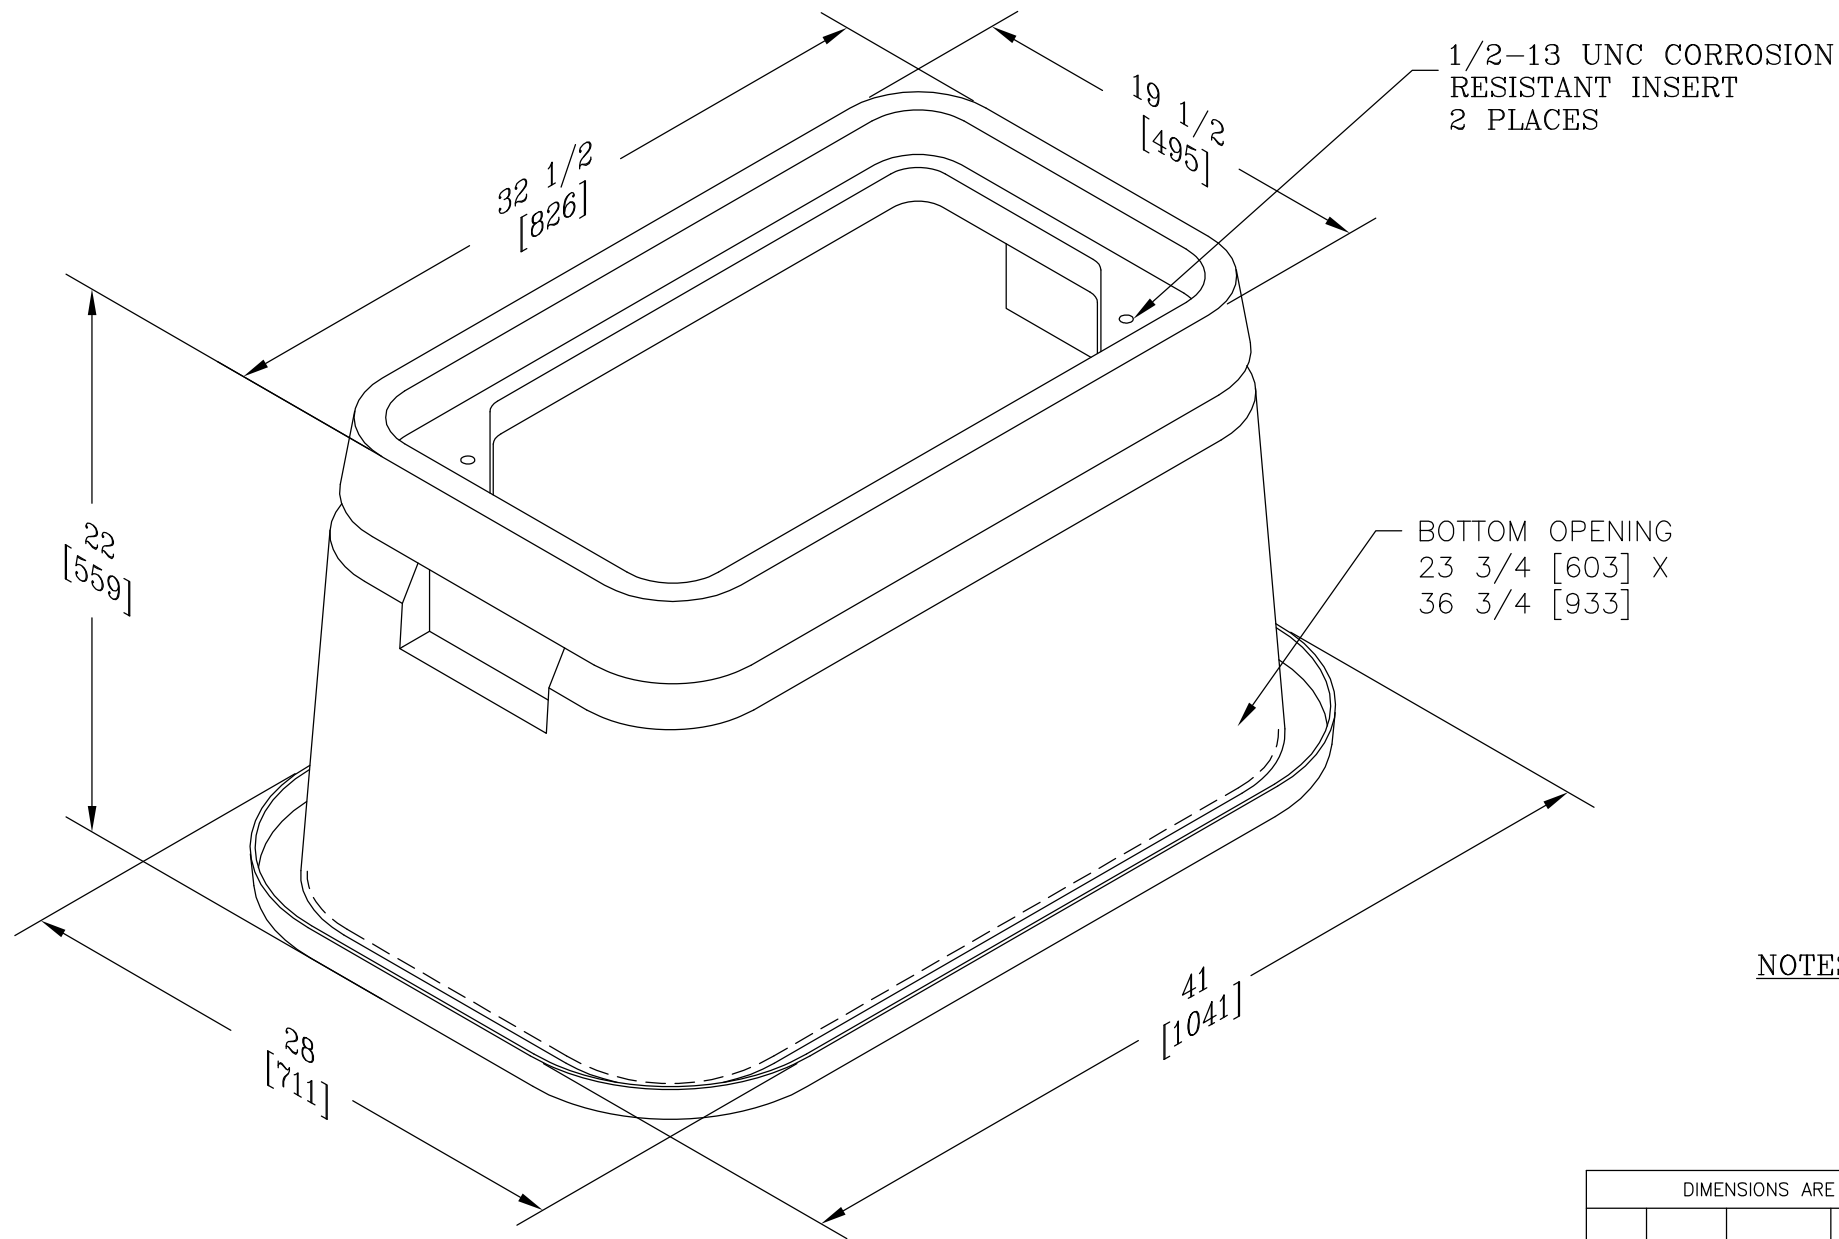

NOTES:

1. THIS BOX IS RATED FOR ANSI/SCTE 77 TIER 8 APPLICATIONS.
2. OLD P/N: B10-1730-22

DIMENSIONS ARE IN INCHES OR MILLIMETERS IN BRACKETS UNLESS OTHERWISE NOTED.						
	BY	DATE	WEIGHT	 3621 INDUSTRIAL PARK DR LENOIR CITY, TN 37771 800-346-3062 www.quazite.com	LOC	
DRN	BPH	6/7/10	68# 31kg		OB	
CHK	ARN	6/10/10	SCALE	DRAWING DESCRIPTION QUAZITE® 17 X 30 X 22 BOX STANDARD VERSION	REV	
ENG			NTS		A	
APR	M&F	6/21/10	SIZE			
APR			B			
PROJECT NUMBER				DRAWING NUMBER		
				SHEET 1 OF 1		B10173022A