


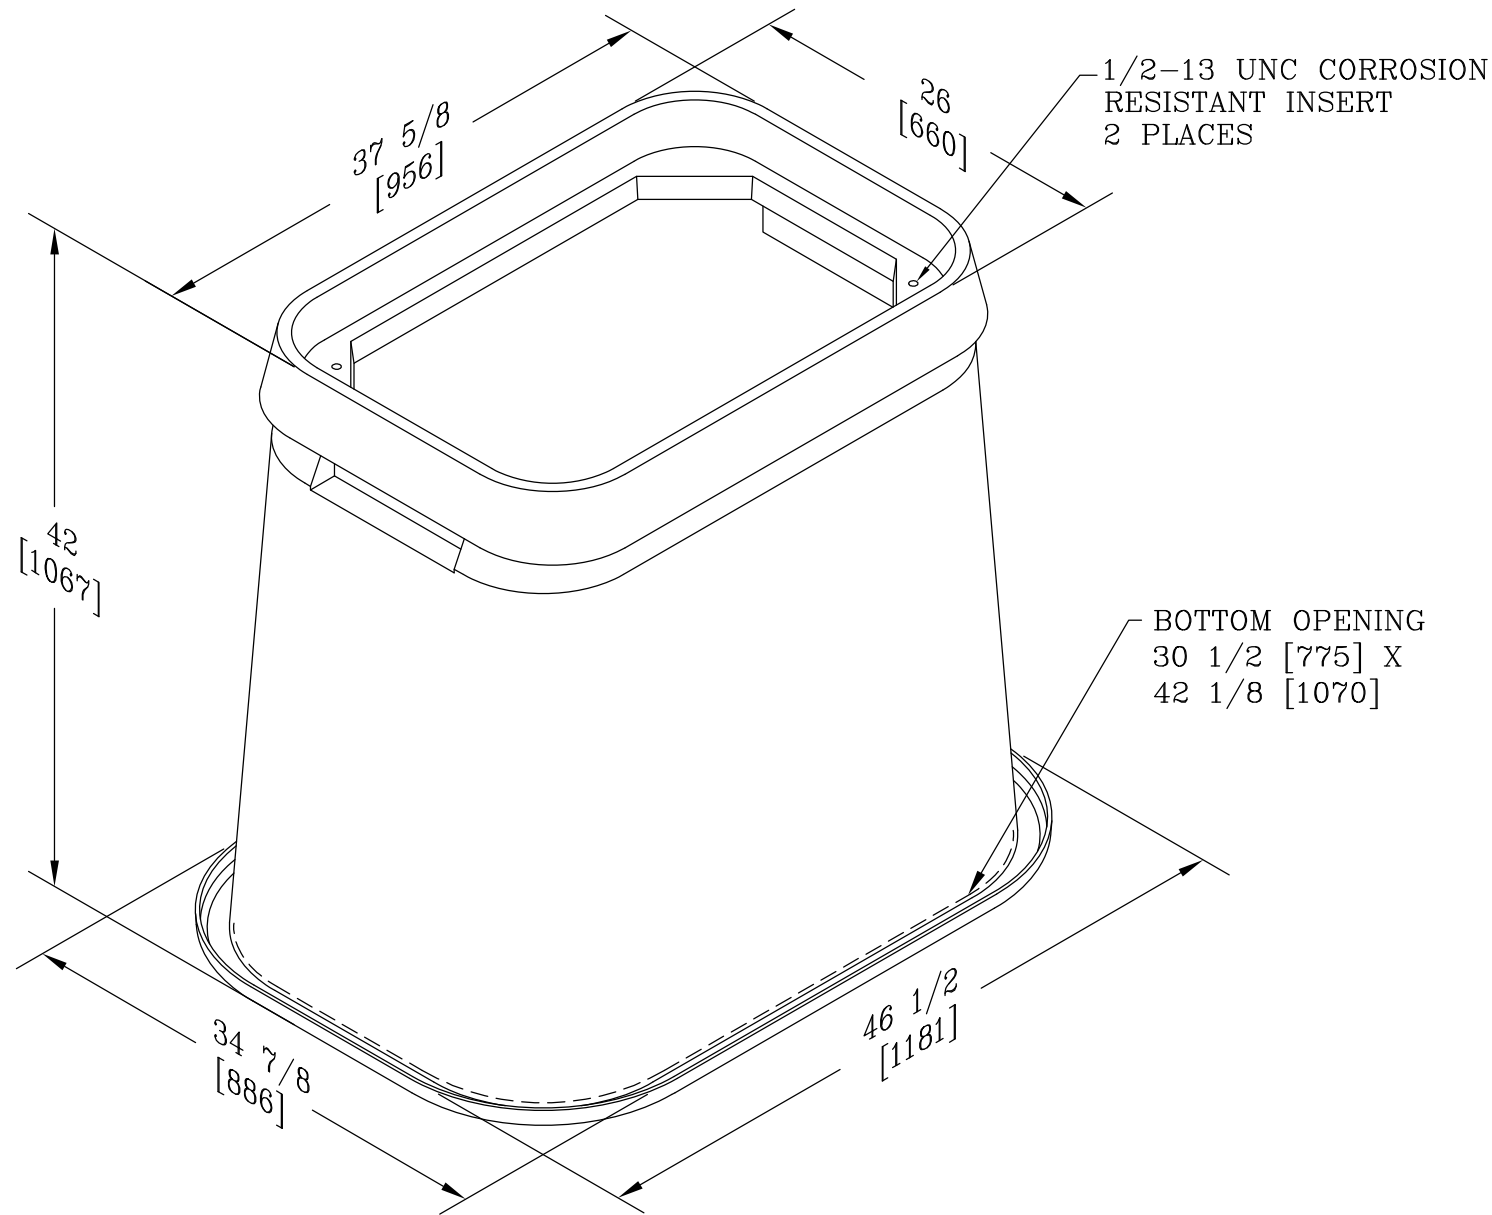

NOTES:

1. THIS BOX IS RATED FOR ANSI/SCTE 77 TIER 8 APPLICATIONS.
2. OLD P/N: B10-2436-42

DIMENSIONS ARE IN INCHES OR MILLIMETERS IN BRACKETS UNLESS OTHERWISE NOTED.						
	BY	DATE	WEIGHT	 3621 INDUSTRIAL PARK DR LENOIR CITY, TN 37771 800-346-3062 www.quazite.com	LOC	
DRN	BPH	6/7/10	127# 58kg		OB	
CHK	ARN	6/10/10	SCALE		REV	
ENG			NTS		A	
APR	MEF	6/21/10	SIZE		6/10	
APR			B	DRAWING DESCRIPTION		
PROJECT NUMBER				QUAZITE® 24 X 36 X 42 BOX		
				STANDARD VERSION		
				DRAWING NUMBER		
				B10243642A		
				SHEET 1 OF 1		