


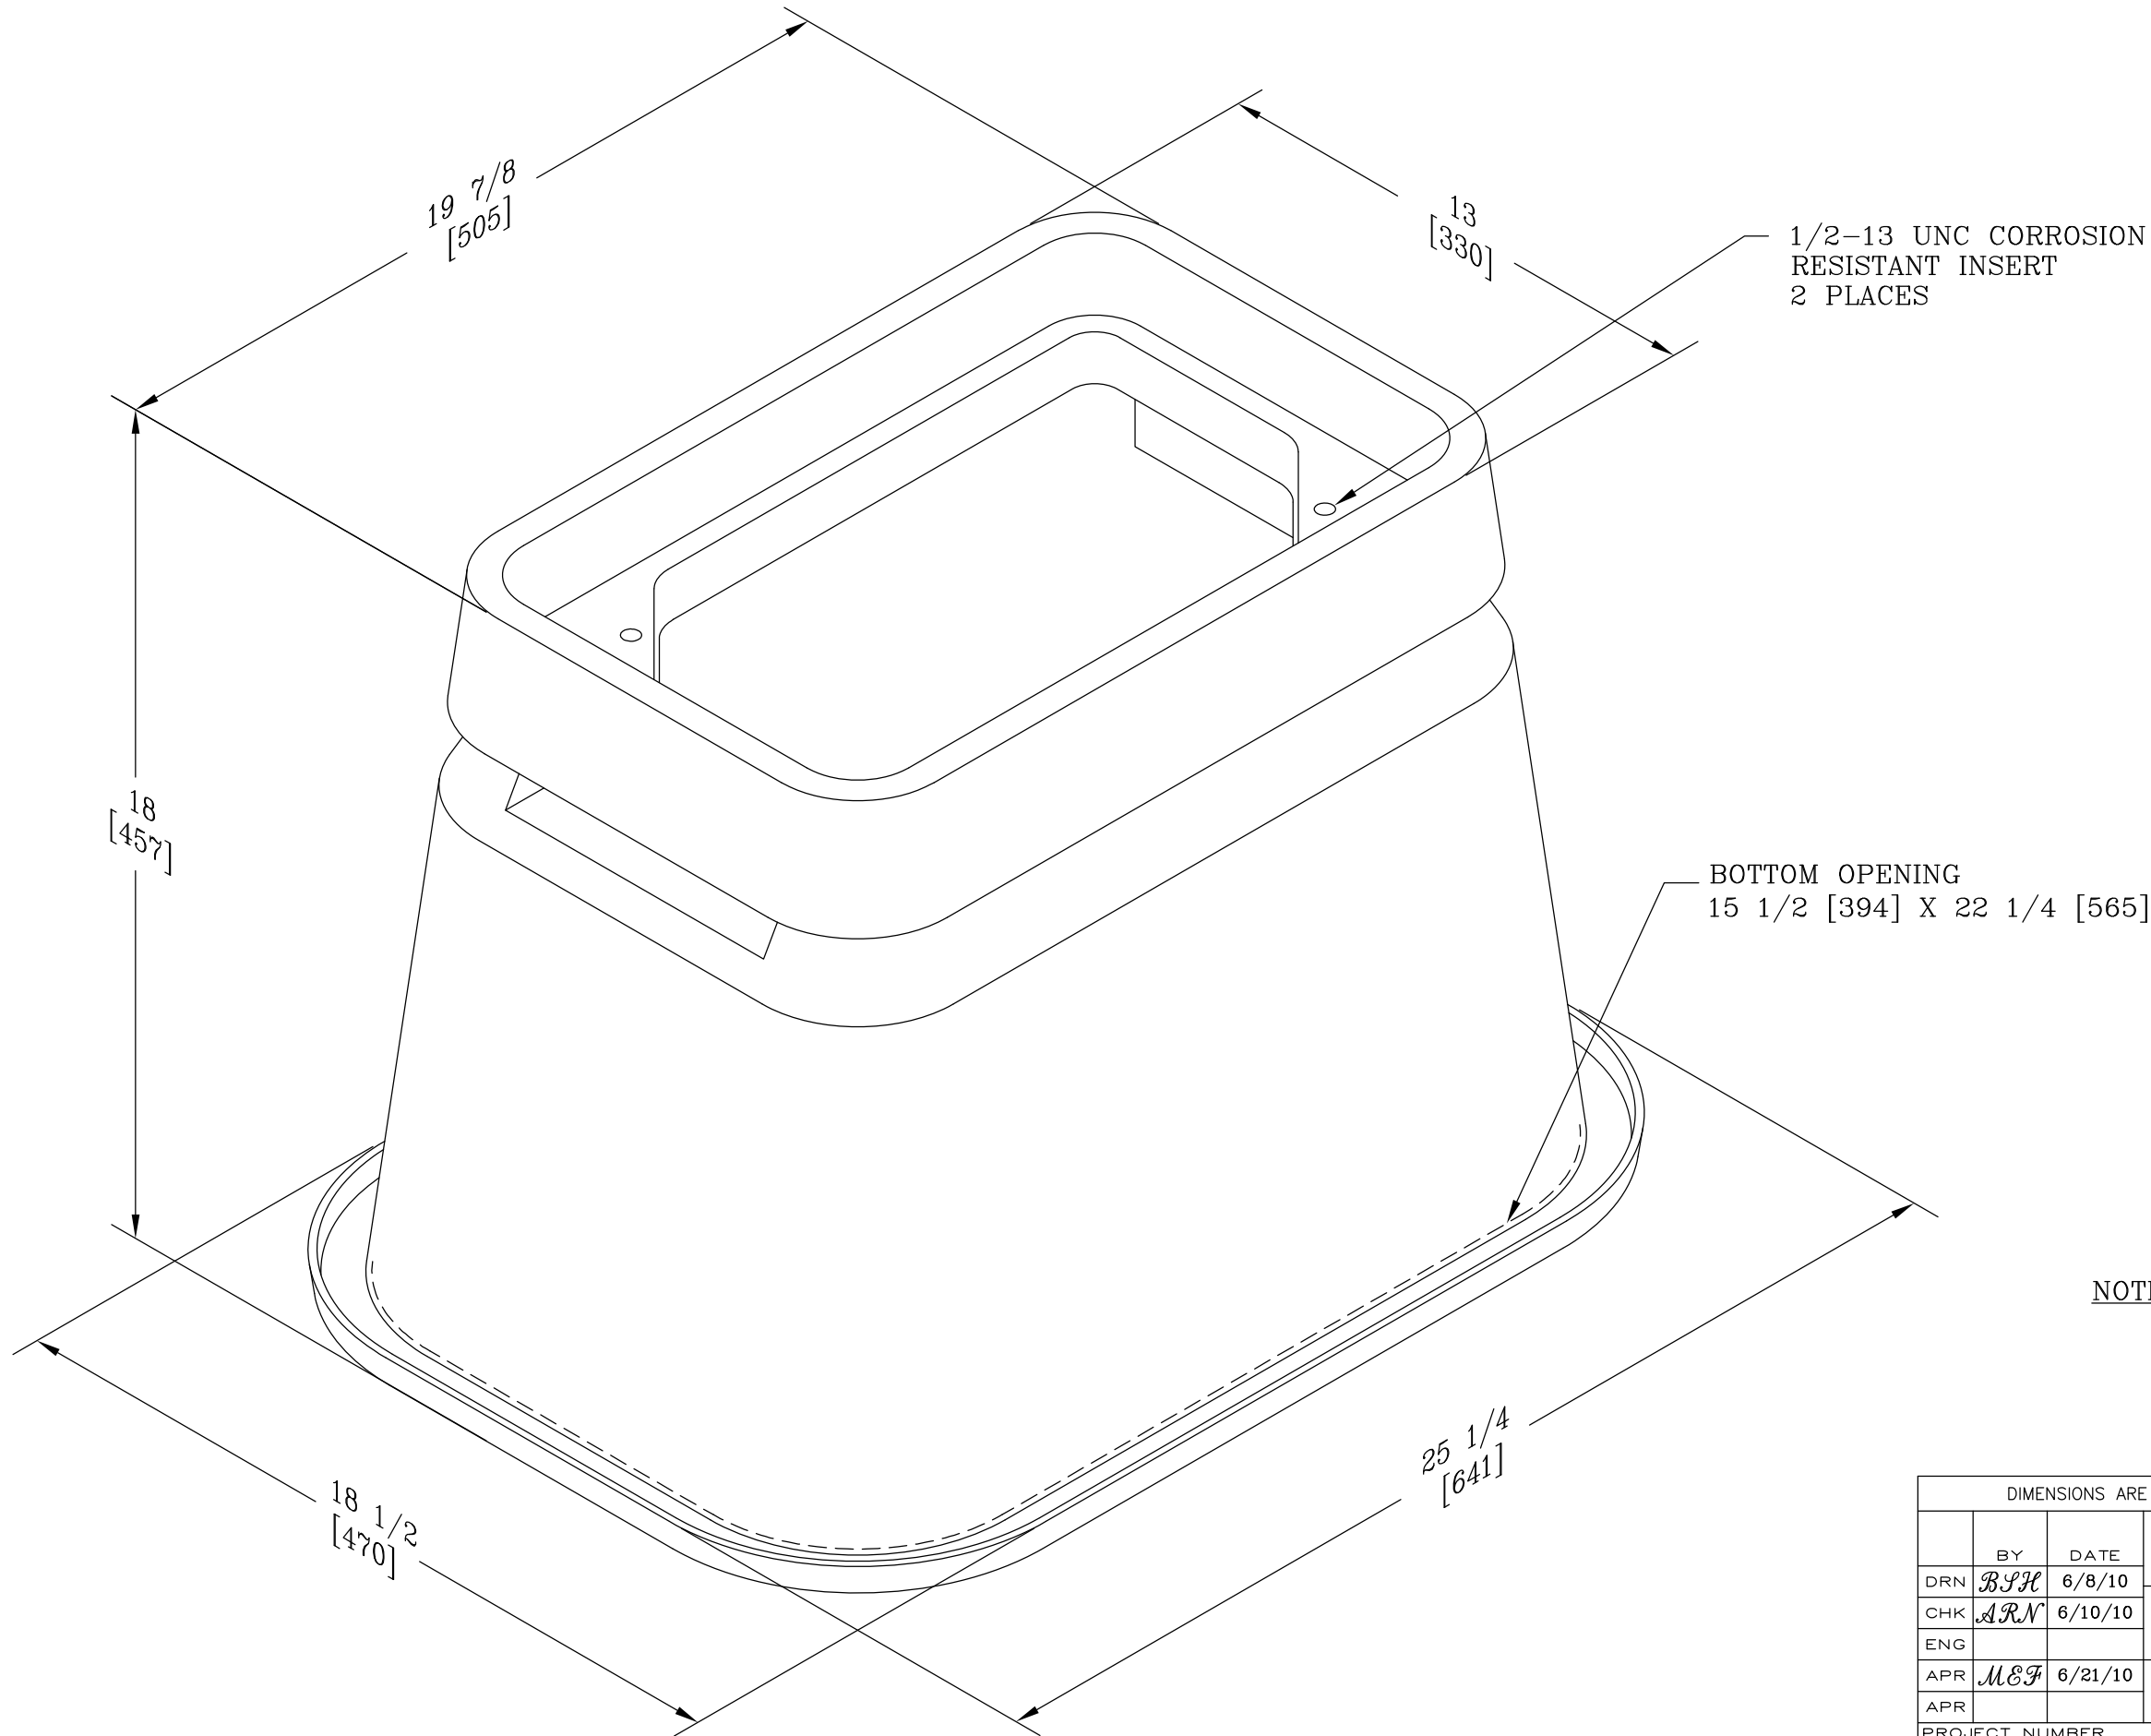

NOTES:

- THIS BOX IS RATED FOR ANSI/SCTE 77 TIER 15 APPLICATIONS.
- OLD P/N: B12-1118-18

DIMENSIONS ARE IN INCHES OR MILLIMETERS IN BRACKETS UNLESS OTHERWISE NOTED.						
	BY	DATE	WEIGHT	 3621 INDUSTRIAL PARK DR LENOIR CITY, TN 37771 800-346-3062 www.quazite.com	LOC	
DRN	<i>BPH</i>	6/8/10	32# 15kg		OB	
CHK	<i>ARN</i>	6/10/10	SCALE	DRAWING DESCRIPTION QUAZITE® 11 X 18 X 18 BOX STANDRD VERSION	REV	
ENG			NTS		A	
APR	<i>M&F</i>	6/21/10	SIZE			
APR			B			
PROJECT NUMBER				DRAWING NUMBER		
				SHEET 1 OF 1		B12111818A