


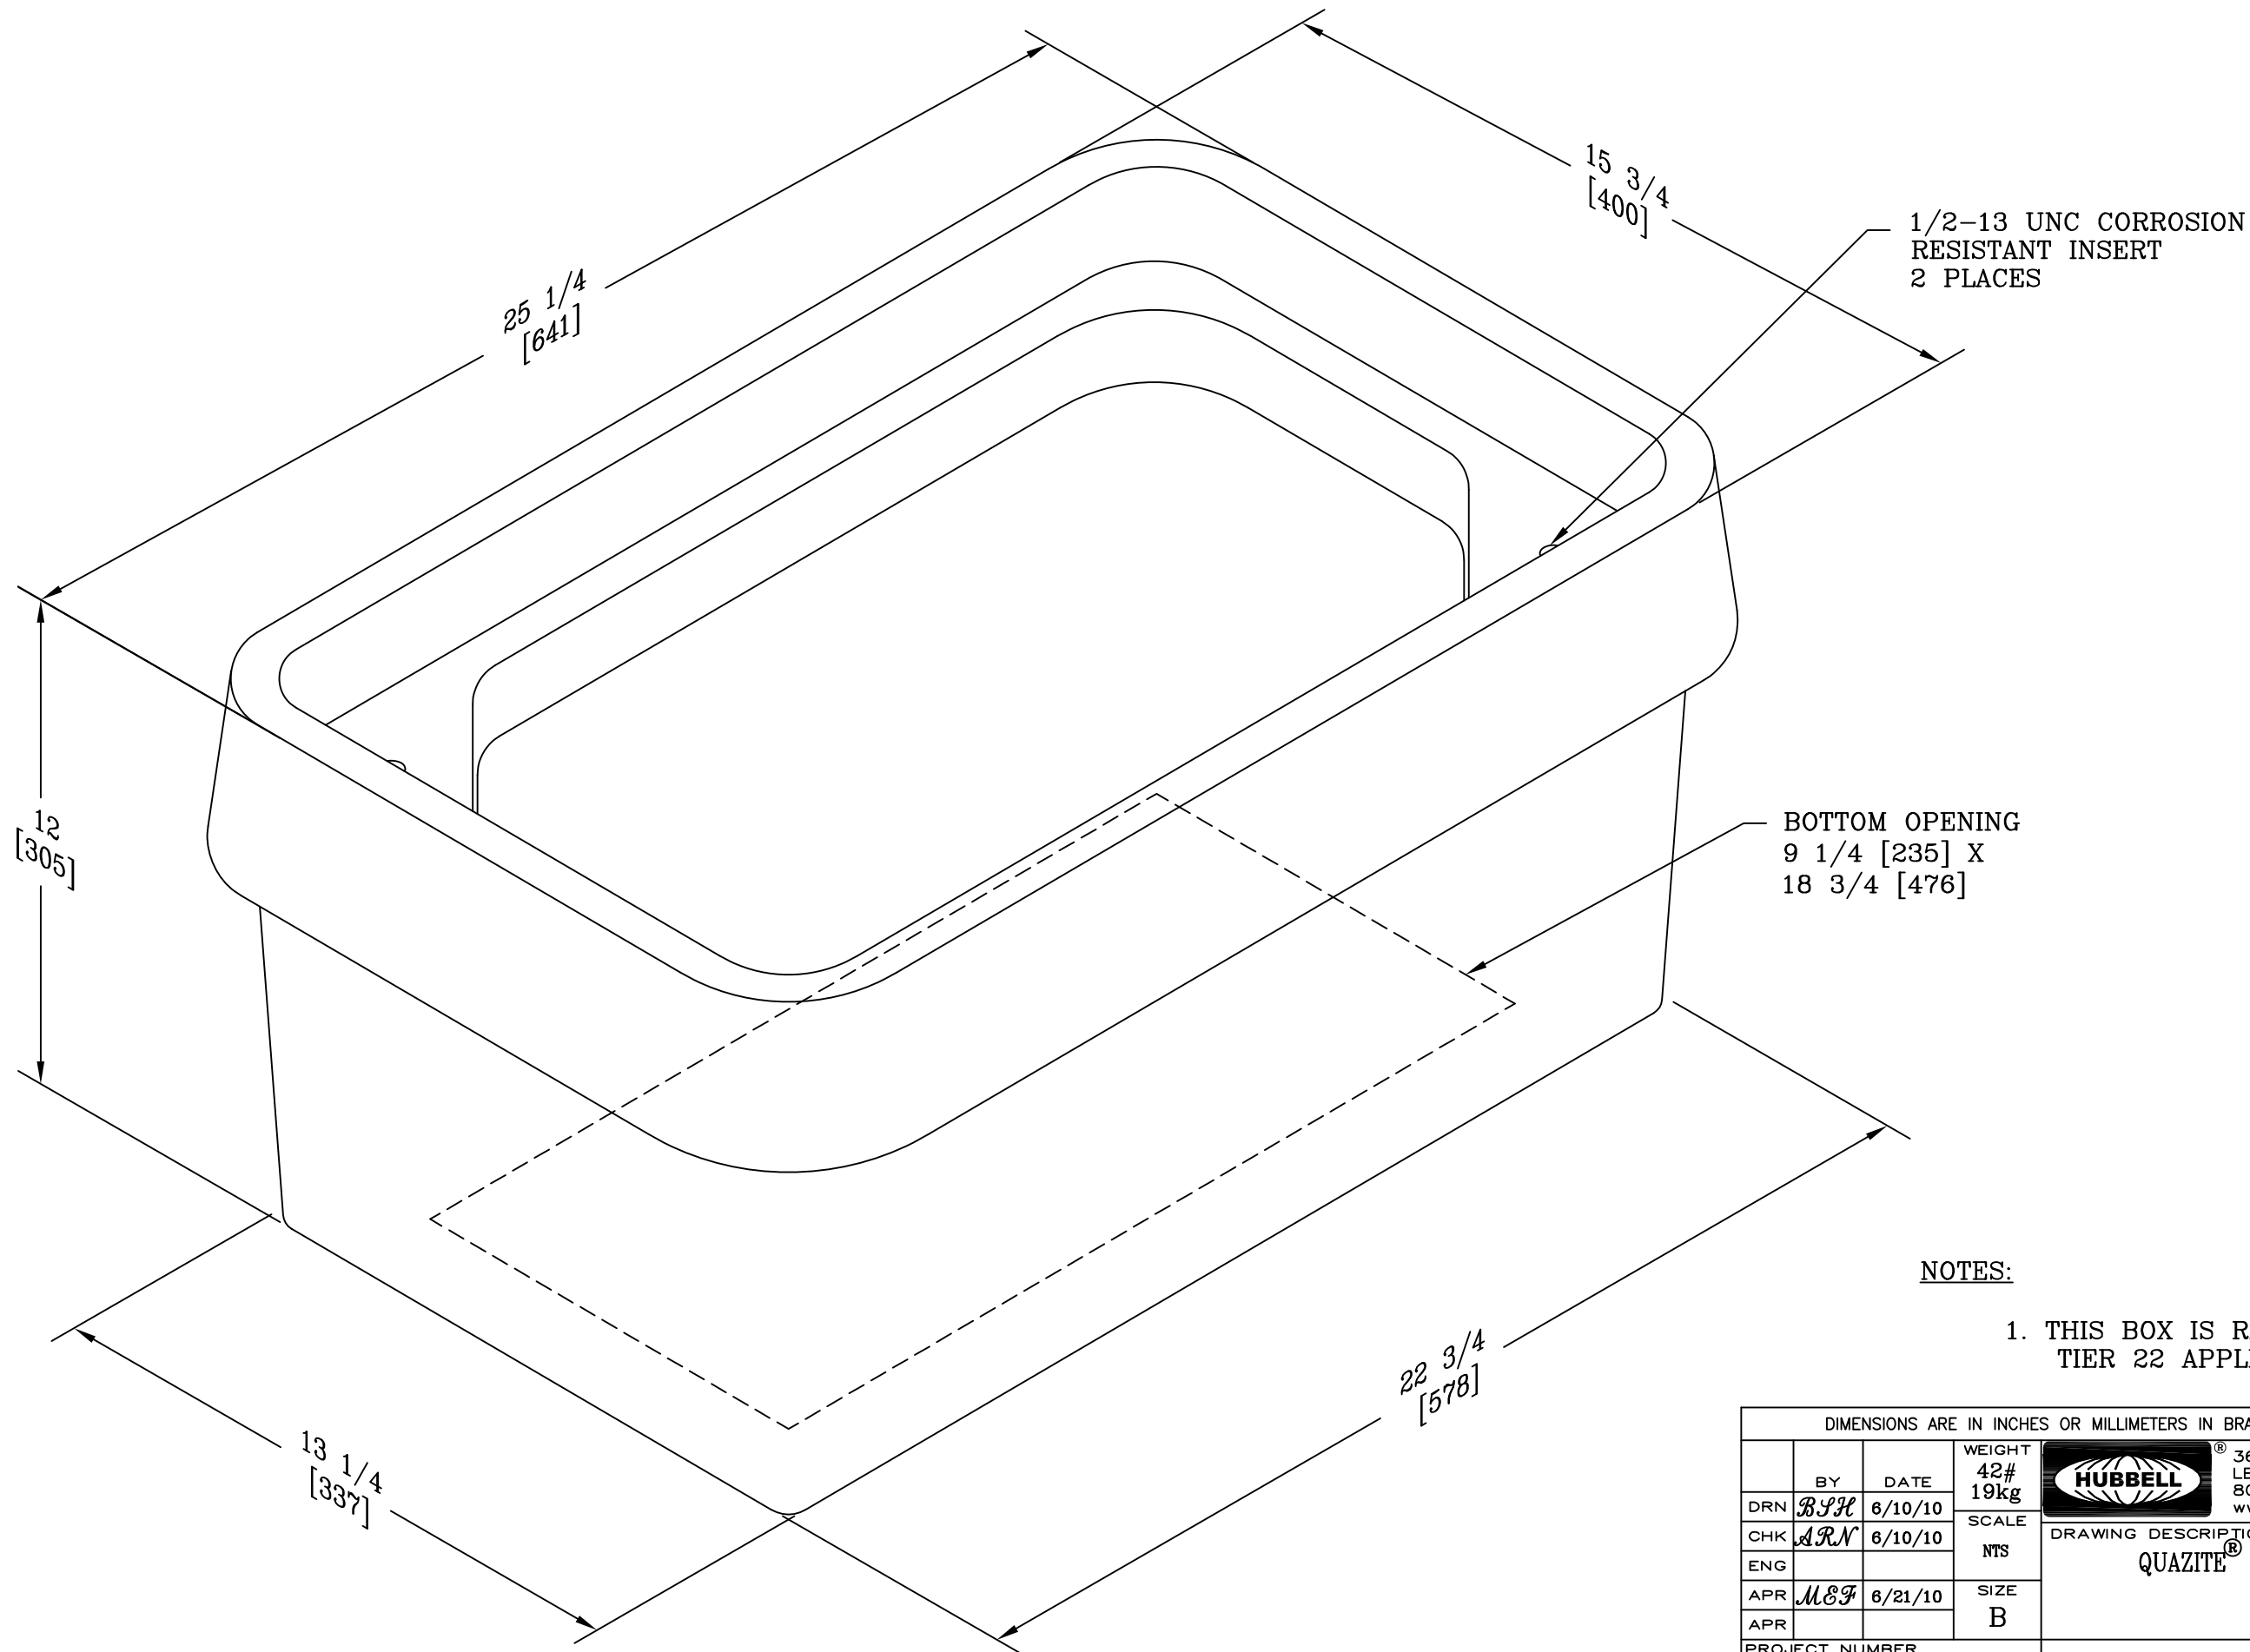

NOTES:

- THIS BOX IS RATED FOR ANSI/SCTE 77 TIER 22 APPLICATIONS.

DIMENSIONS ARE IN INCHES OR MILLIMETERS IN BRACKETS UNLESS OTHERWISE NOTED.						
	BY	DATE	WEIGHT 42# 19kg	 3621 INDUSTRIAL PARK DR LENOIR CITY, TN 37771 800-346-3062 www.quazite.com	LOC	
DRN	BPH	6/10/10	SCALE NTS		OB	
CHK	ARN	6/10/10			S	
ENG			DRAWING DESCRIPTION QUAZITE® 13 X 24 X 12 BOX		REV	
APR	M&F	6/21/10			A	
APR						6/10
PROJECT NUMBER 091651				SHEET 1 OF 1	DRAWING NUMBER B16132412A	