


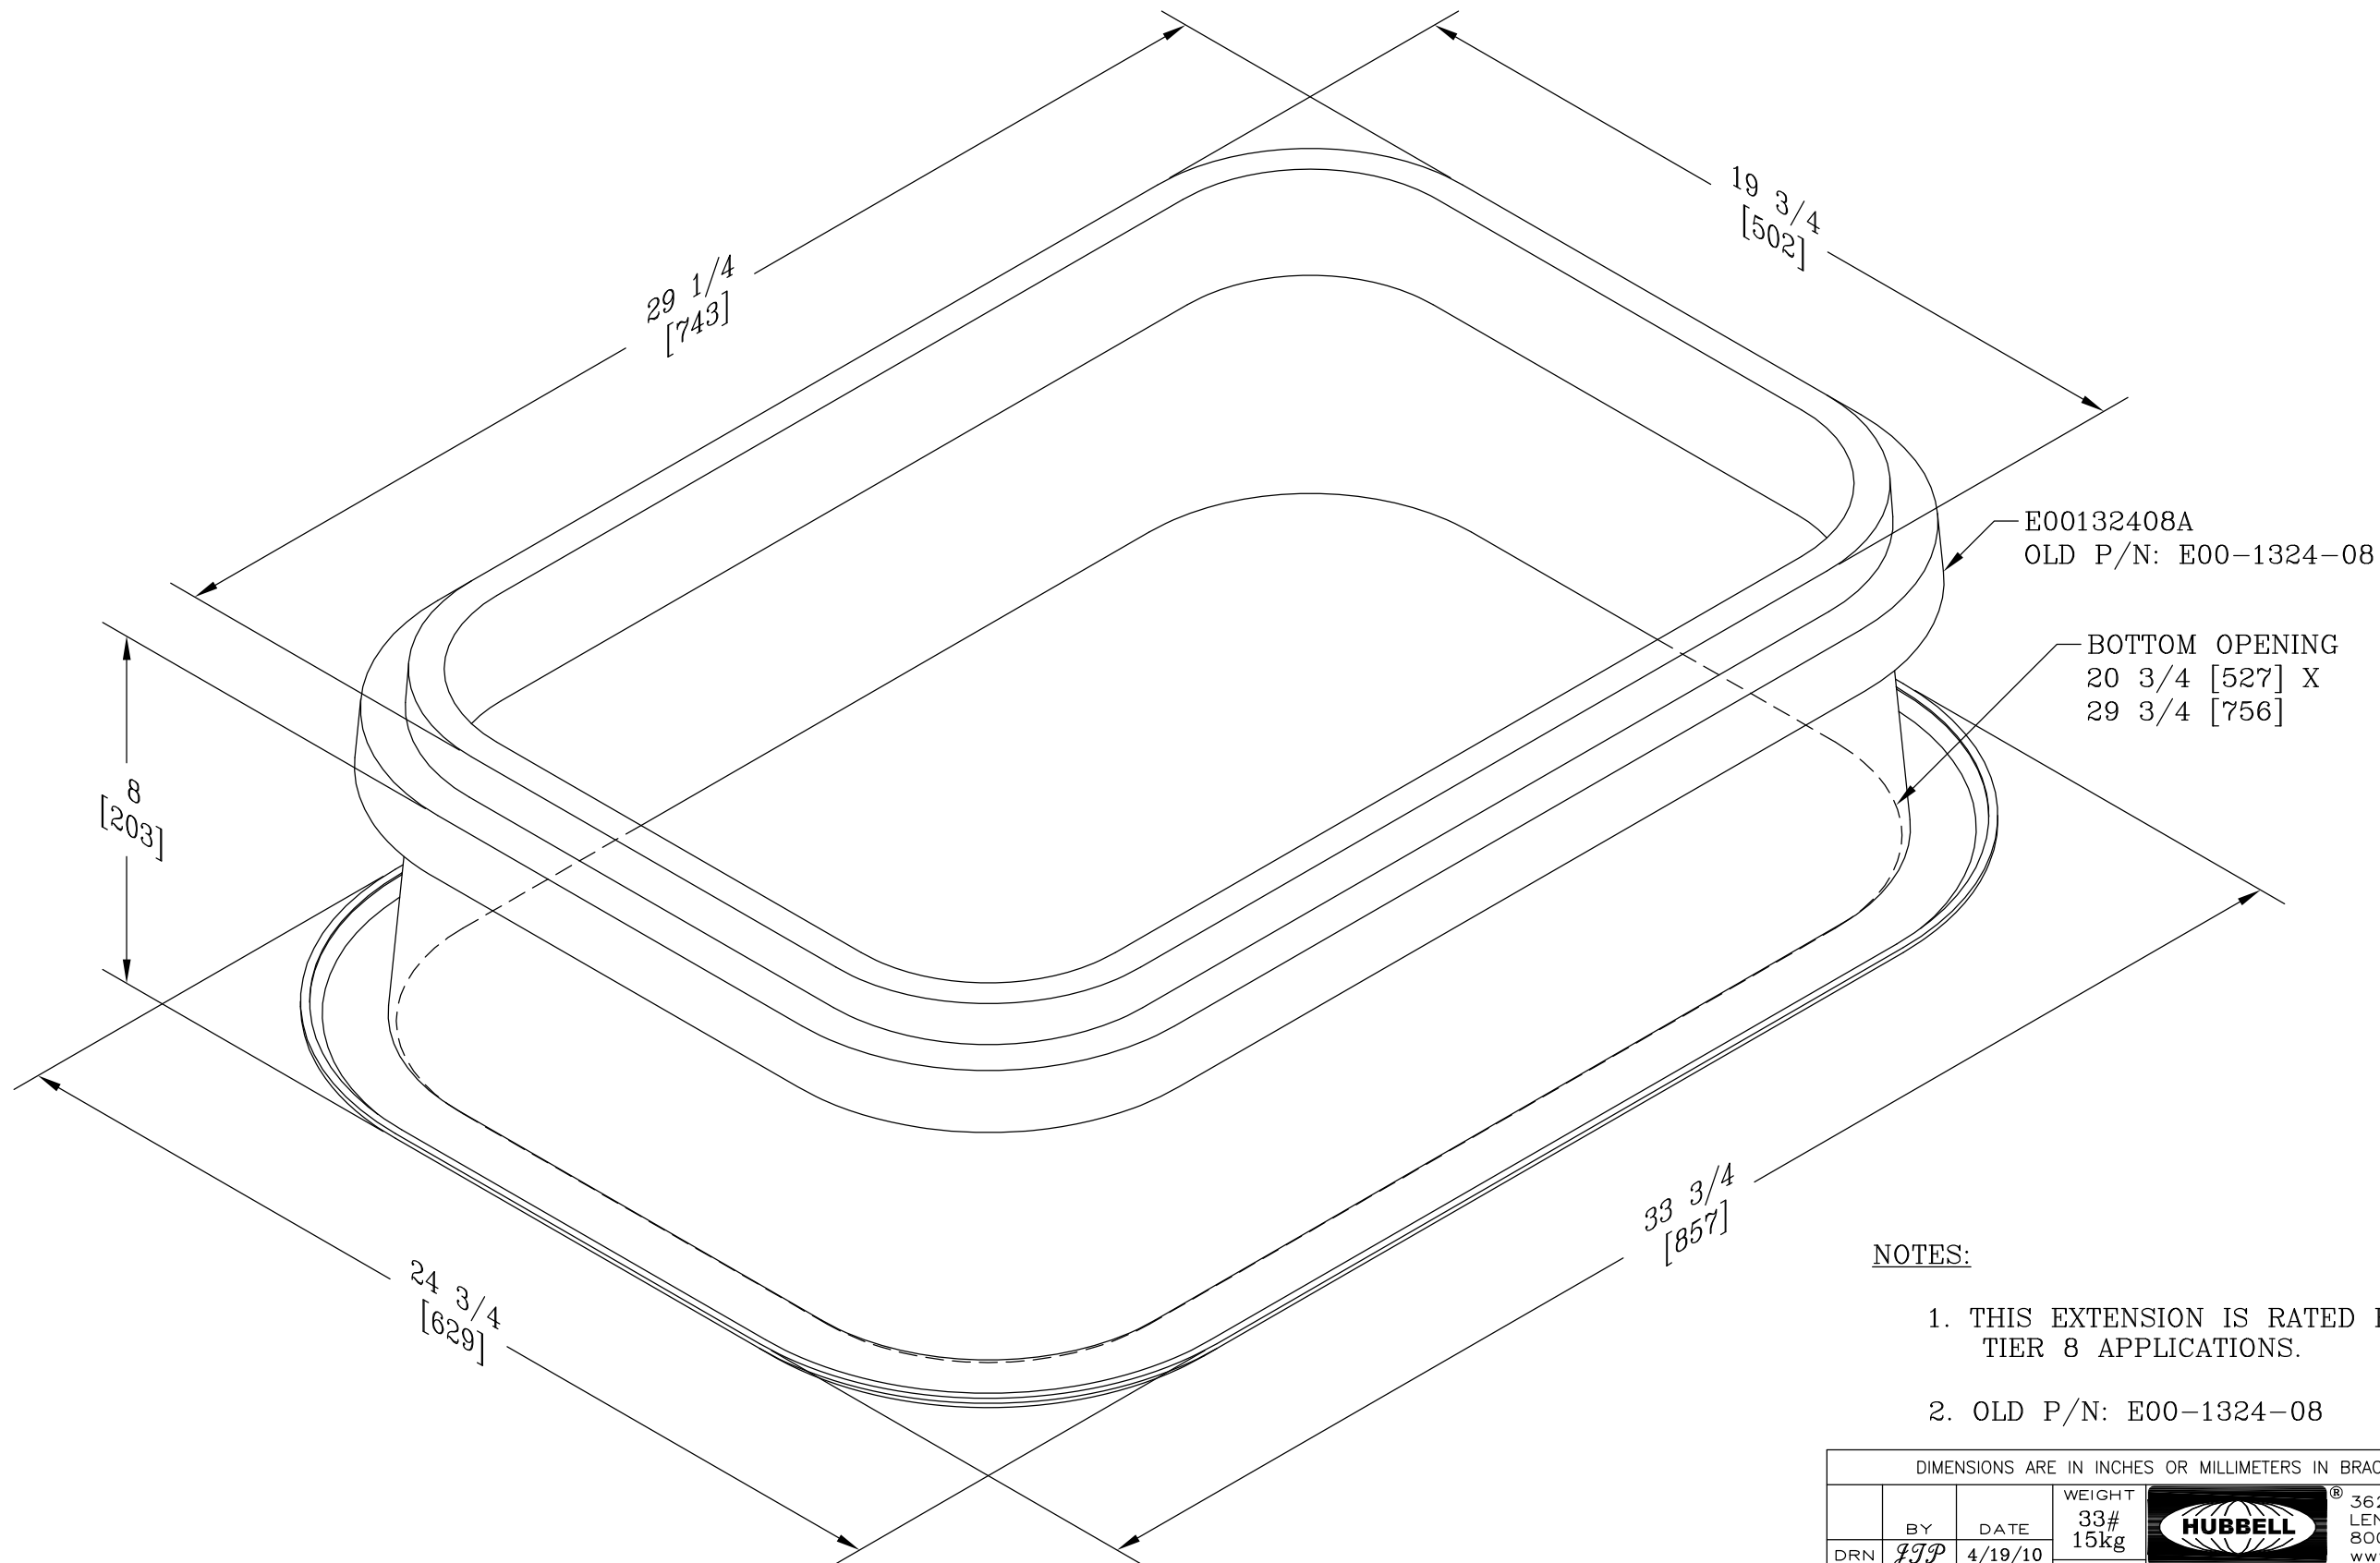

- NOTES:
- THIS EXTENSION IS RATED FOR ANSI/SCTE 77 2007 TIER 8 APPLICATIONS.
 - OLD P/N: E00-1324-08

DIMENSIONS ARE IN INCHES OR MILLIMETERS IN BRACKETS UNLESS OTHERWISE NOTED.							
	BY	DATE	WEIGHT		3621 INDUSTRIAL PARK DR LENOIR CITY, TN 37771 800-346-3062 www.quazite.com	LOC	
DRN	JTP	4/19/10	33# 15kg			LC	
CHK	MEF	4/19/10	SCALE	DRAWING DESCRIPTION QUAZITE® 13 X 24 X 08 EXTENSION STANDARD VERSION		REV	
ENG			N.T.S.			A	
APR			SIZE			4/10	
APR			B				
PROJECT NUMBER 10747			SHEET 1 OF 1			DRAWING NUMBER E00132408A	