


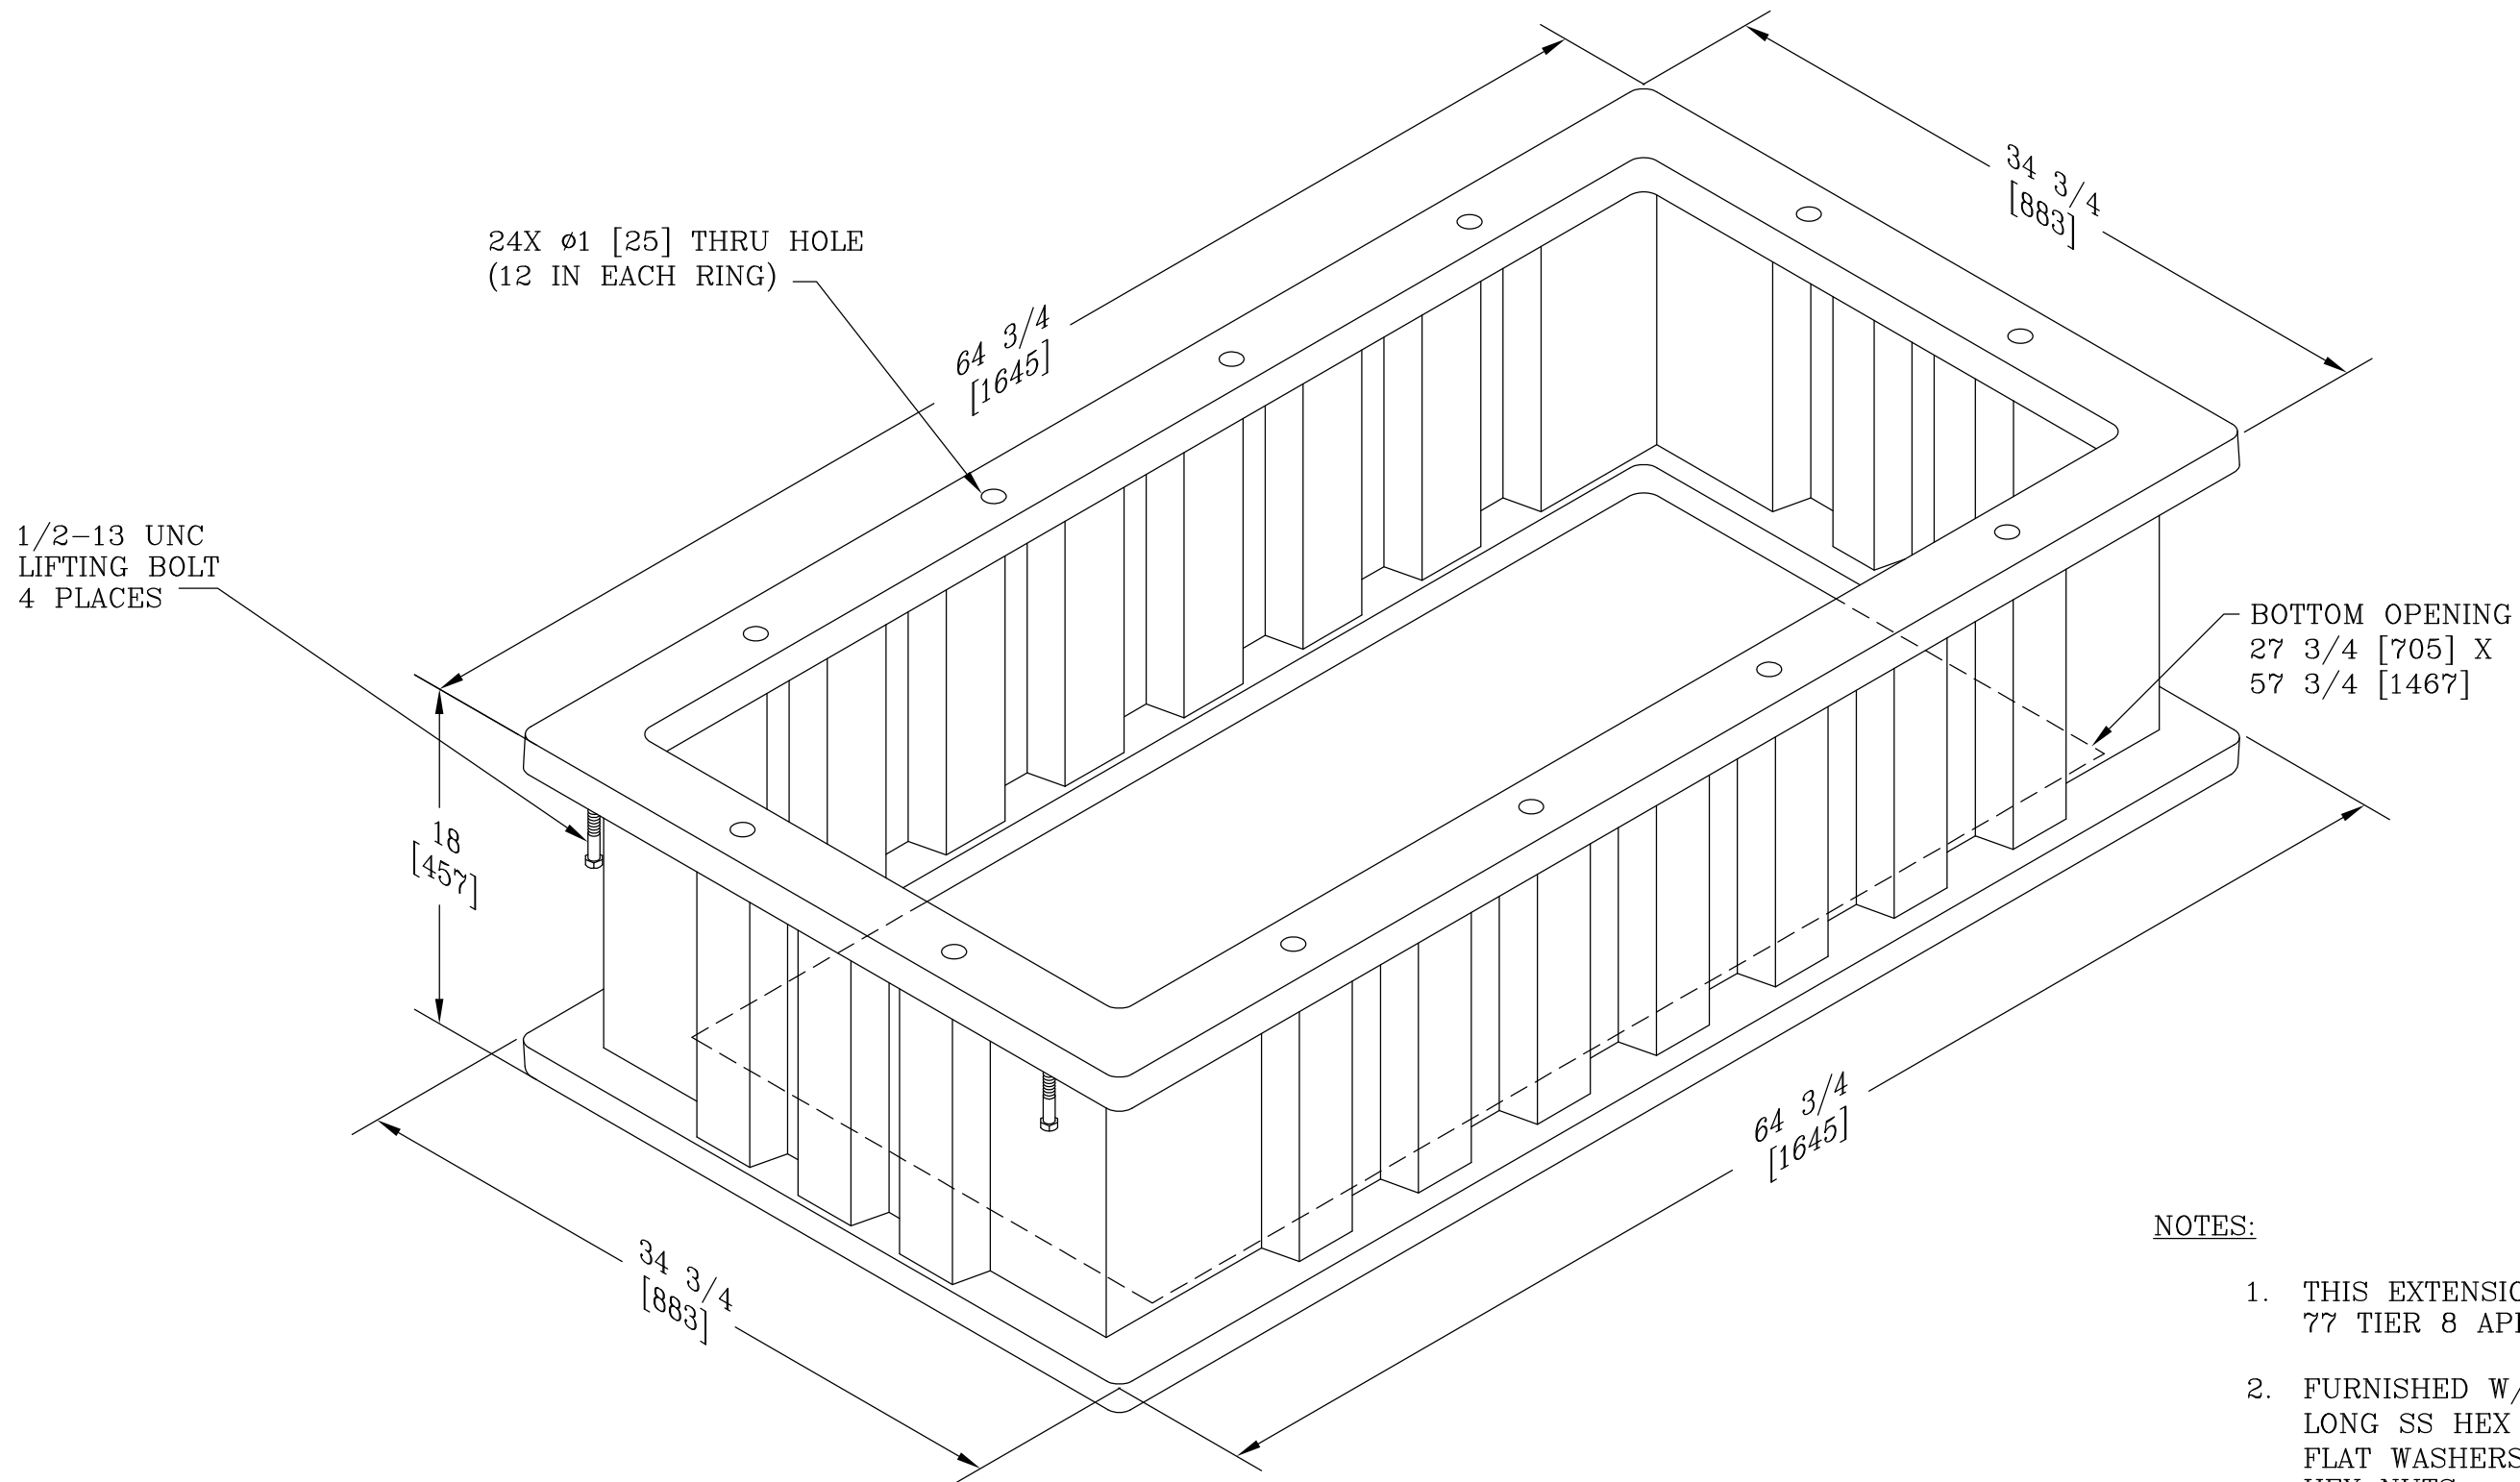

NOTES:

1. THIS EXTENSION IS RATED FOR ANSI/SCTE 77 TIER 8 APPLICATIONS.
2. FURNISHED W/(4) 1/2-13 UNC X 8 [203] LONG SS HEX HEAD BOLTS, (8) 1/2 SS FLAT WASHERS, AND (4) 1/2-13 UNC SS HEX NUTS.

DIMENSIONS ARE IN INCHES OR MILLIMETERS IN BRACKETS UNLESS OTHERWISE NOTED.							
	BY	DATE	WEIGHT	 3621 INDUSTRIAL PARK DR LENOIR CITY, TN 37771 800-346-3062 www.quazite.com	LOC		
DRN	ALH	4/1/13	161# 73kg		DRAWING DESCRIPTION QUAZITE® 30 X 60 X 18 EXTENSION STANDARD VERSION	LC S	
CHK	JTP	5/2/13	SCALE			REV	
ENG			NTS			A	
APR			SIZE			4/13	
APR			B				
PROJECT NUMBER				SHEET 1 OF 1		DRAWING NUMBER E0A306018A	