


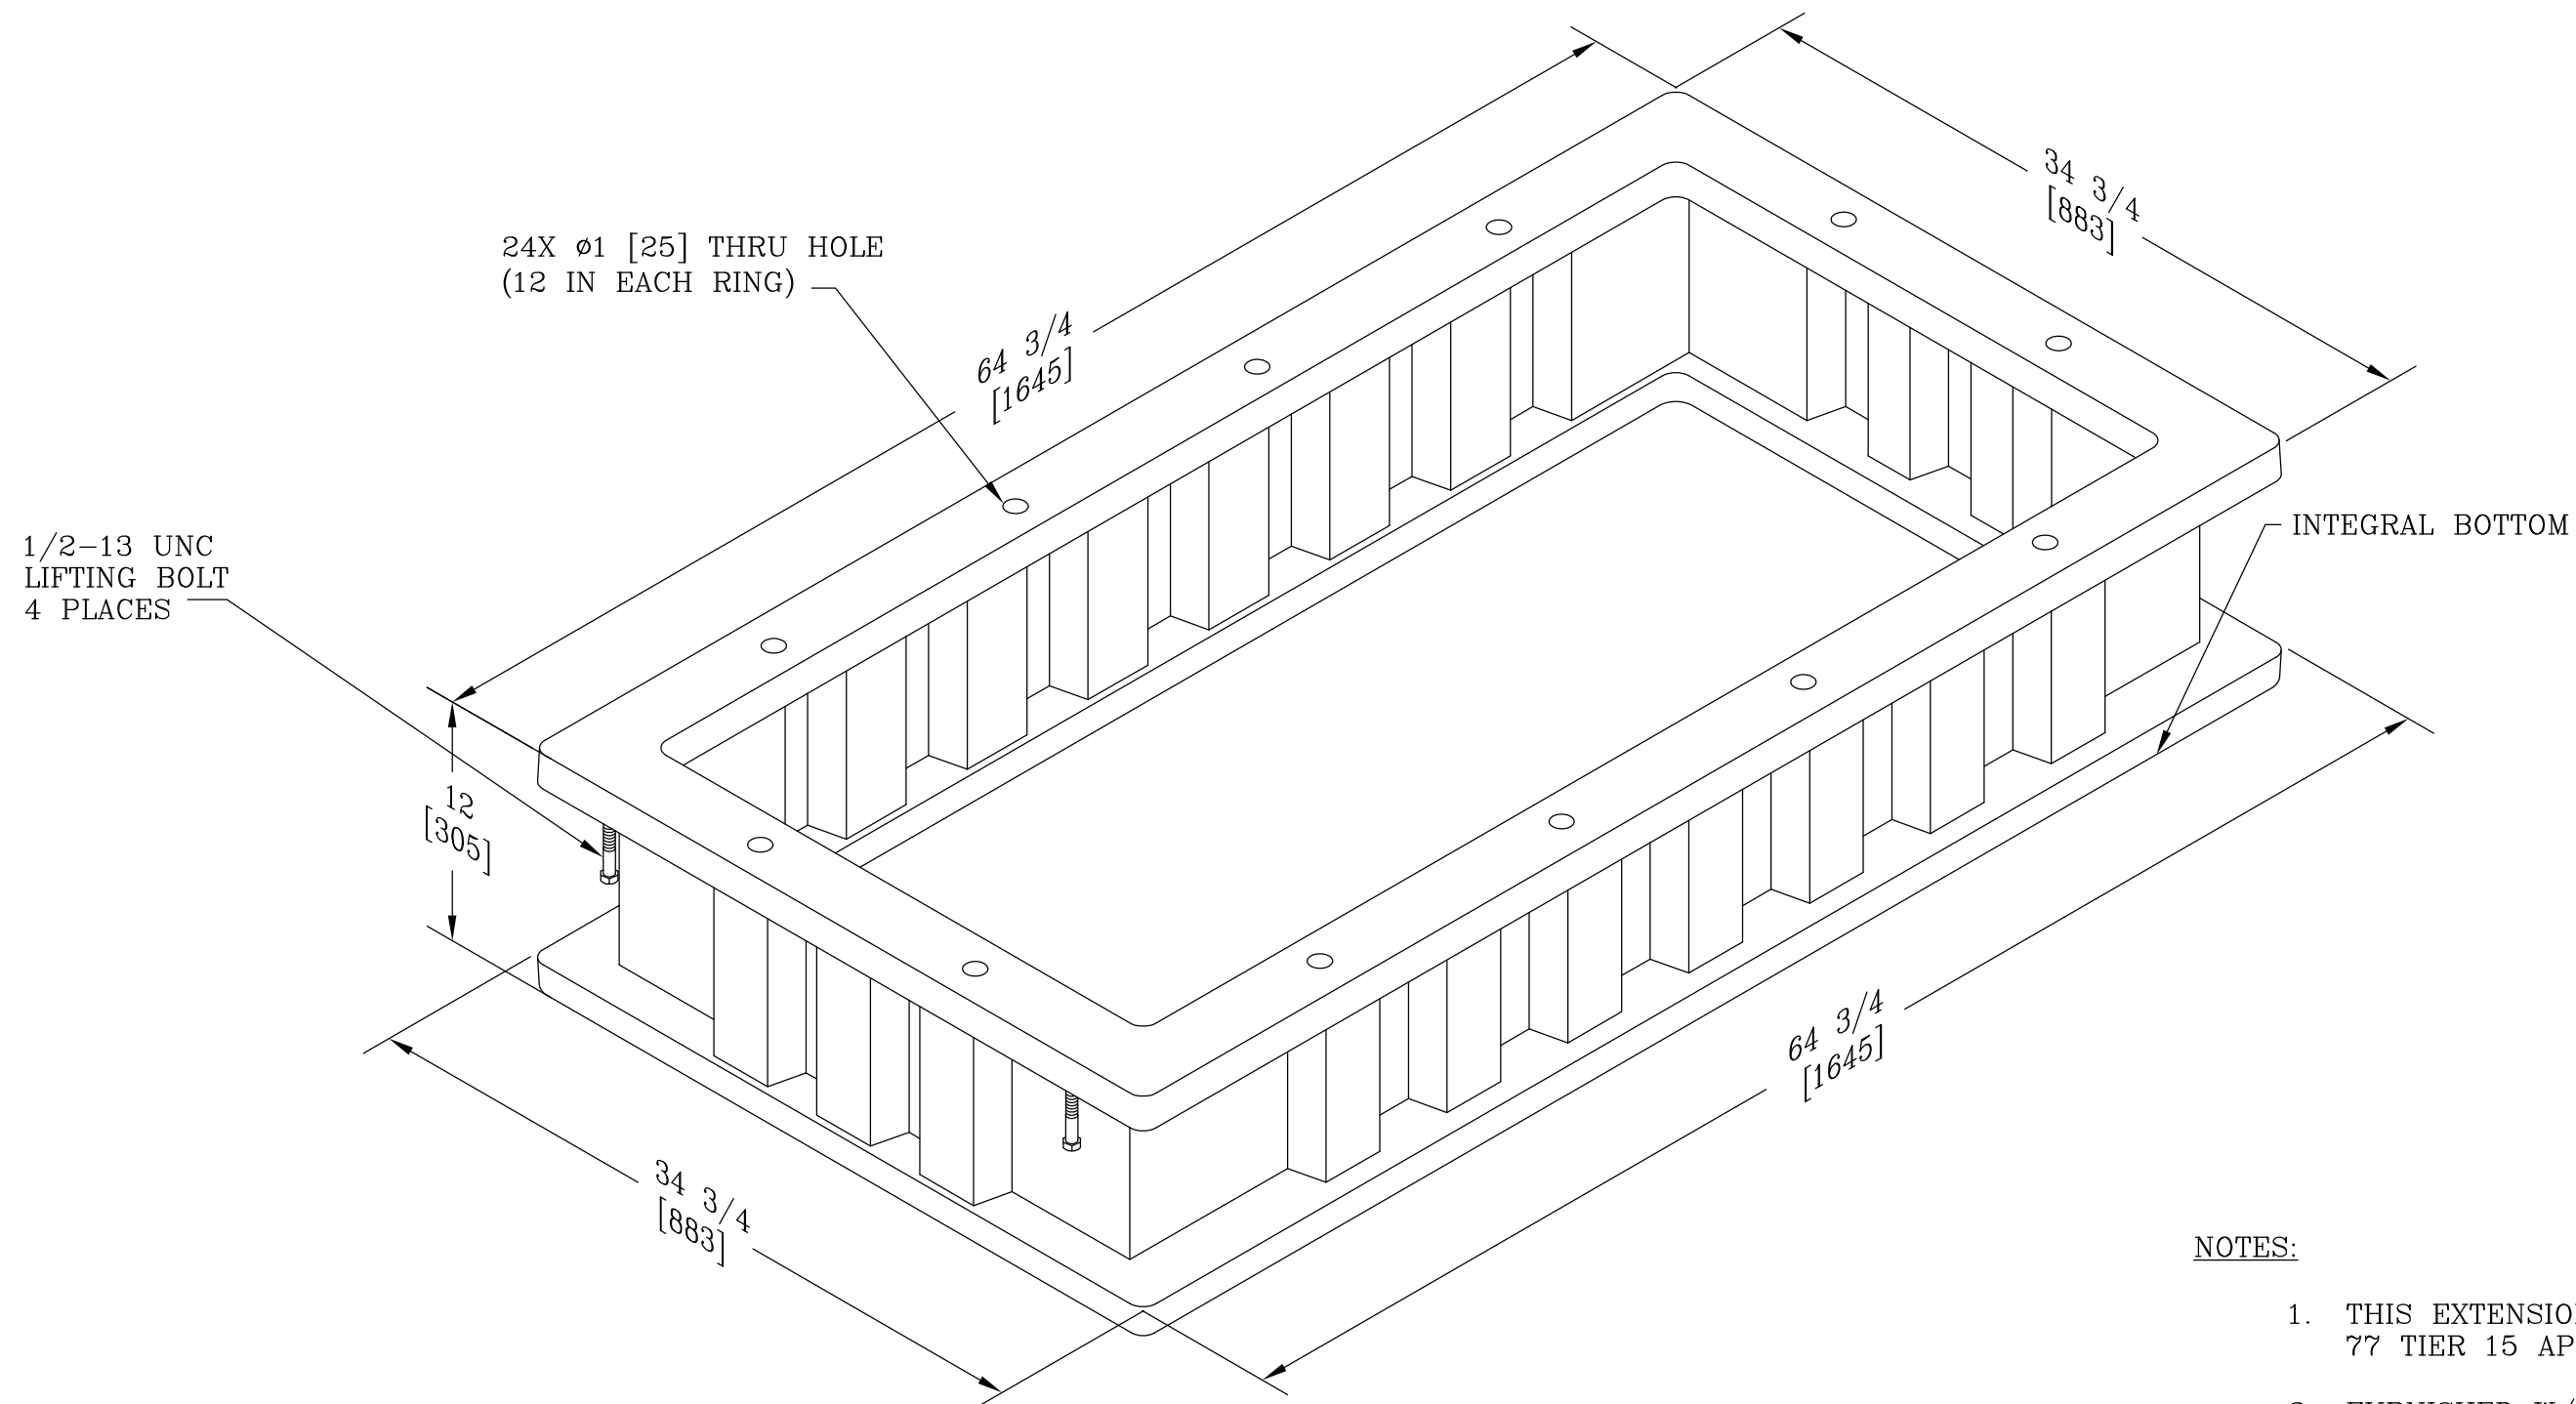

NOTES:

1. THIS EXTENSION IS RATED FOR ANSI/SCTE 77 TIER 15 APPLICATIONS.
2. FURNISHED W/(4) 1/2-13 UNC X 8 [203] LONG SS HEX HEAD BOLTS, (8) ø1/2 SS FLAT WASHERS, AND (4) 1/2-13 UNC SS HEX NUTS.

DIMENSIONS ARE IN INCHES OR MILLIMETERS IN BRACKETS UNLESS OTHERWISE NOTED.						
	BY	DATE	WEIGHT 161# 73kg	 3621 INDUSTRIAL PARK DR LENOIR CITY, TN 37771 800-346-3062 www.quazite.com	LOC	
DRN	ALL	4/1/13	SCALE NTS SIZE B		LC	
CHK	JTP	5/2/13			S	
ENG					REV	
APR					A	
APR				4/13		
PROJECT NUMBER				DRAWING DESCRIPTION		
				QUAZITE® 30 X 60 X 12 EXTENSION W/INTEGRAL BOTTOM STANDARD VERSION		
SHEET 1 OF 1				DRAWING NUMBER		
				E0B306012B		