



VIEW A-A

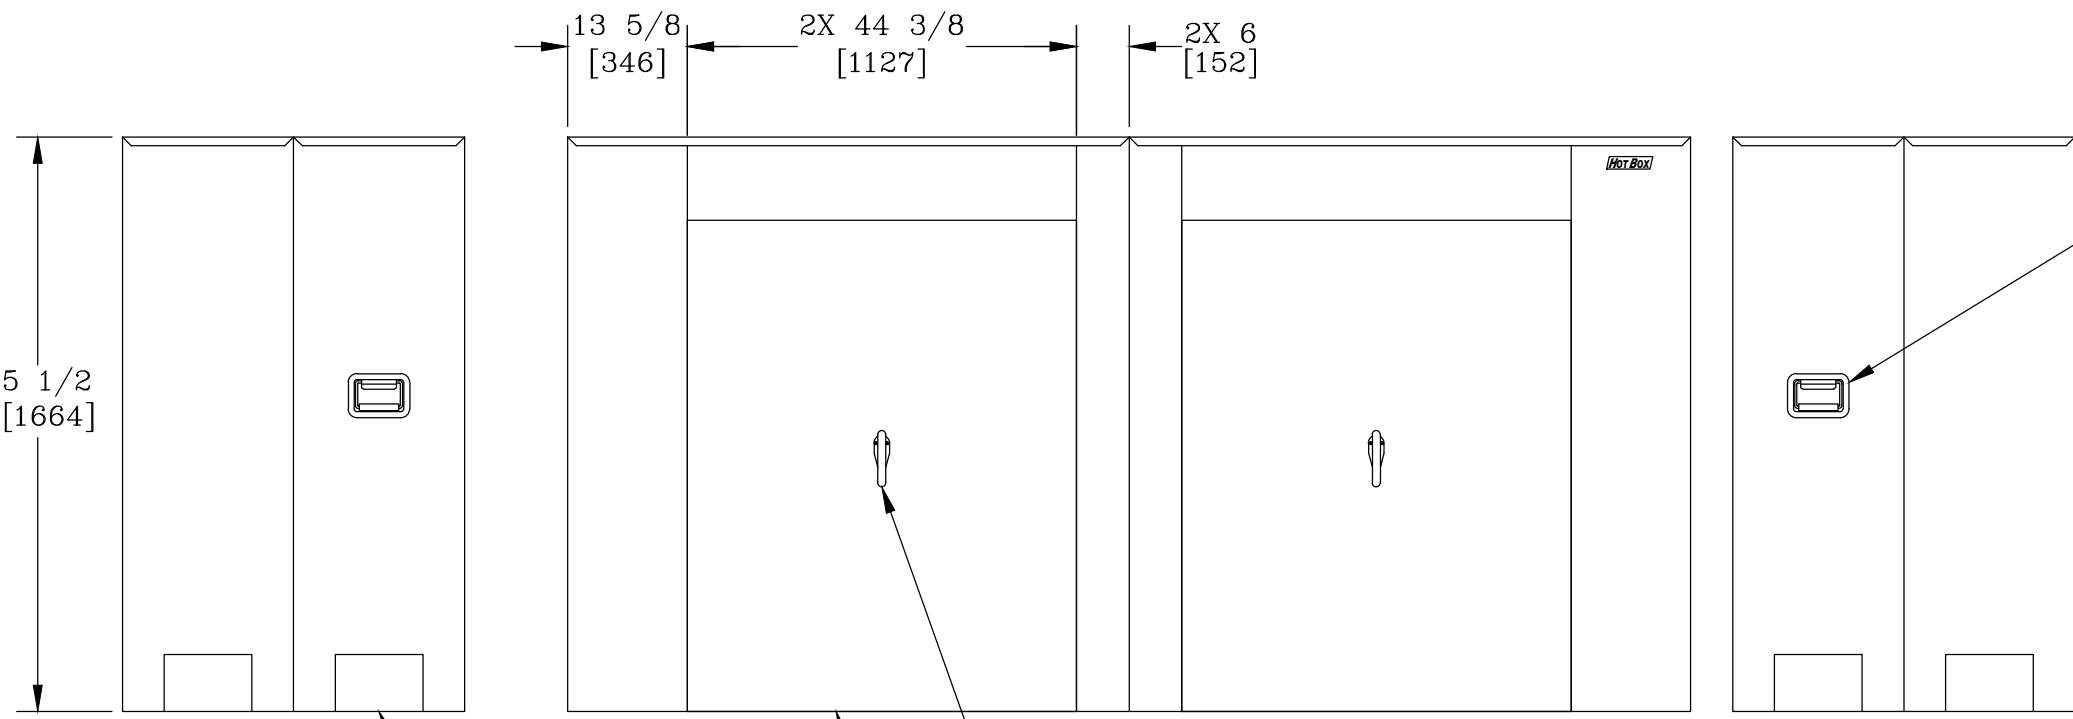

NOTES:

- HEAT IS PROVIDED BY (2) 1500WATT, 120V SINGLE PHASE HEATERS. FOR UNHEATED VERSION REPLACE THE PREFIX "H" WITH AN "L".
- INTERNAL DIMENSIONS: 36 [914]W X 125 [3175]L X 64 [1626]H
- FOR RECOMMENDED SLAB SIZE ADD 9" [229] TO THE ENCLOSURE EXTERIOR.

HOTBOX ENCLOSURES ARE NON-RETURNABLE. A SIGNED DRAWING MUST BE RETURNED AT THE TIME OF ORDER. DIMENSIONS ARE IN INCHES OR MILLIMETERS IN BRACKETS UNLESS OTHERWISE NOTED.				 3621 INDUSTRIAL PARK DR LENOIR CITY, TN 37771 800-346-3062 www.hot-box.com		LOC LC S
DRN	BY	DATE	WEIGHT	DRAWING DESCRIPTION		REV A 9/09
CHK	KPC	9/14/09	323# 147kg			
ENG			SCALE 1/2"=1'			
APR			SIZE B			
PROJECT NUMBER 09869			DRAWING NUMBER HA036125064		SHEET 1 OF 1	

10 [254]W X 6 1/2 [165]H DRAINPORT (4 PLACES)

44 [1118] X 56 [1422] REMOVABLE ACCESS PANEL 2 PLACES