


VIEW A-A

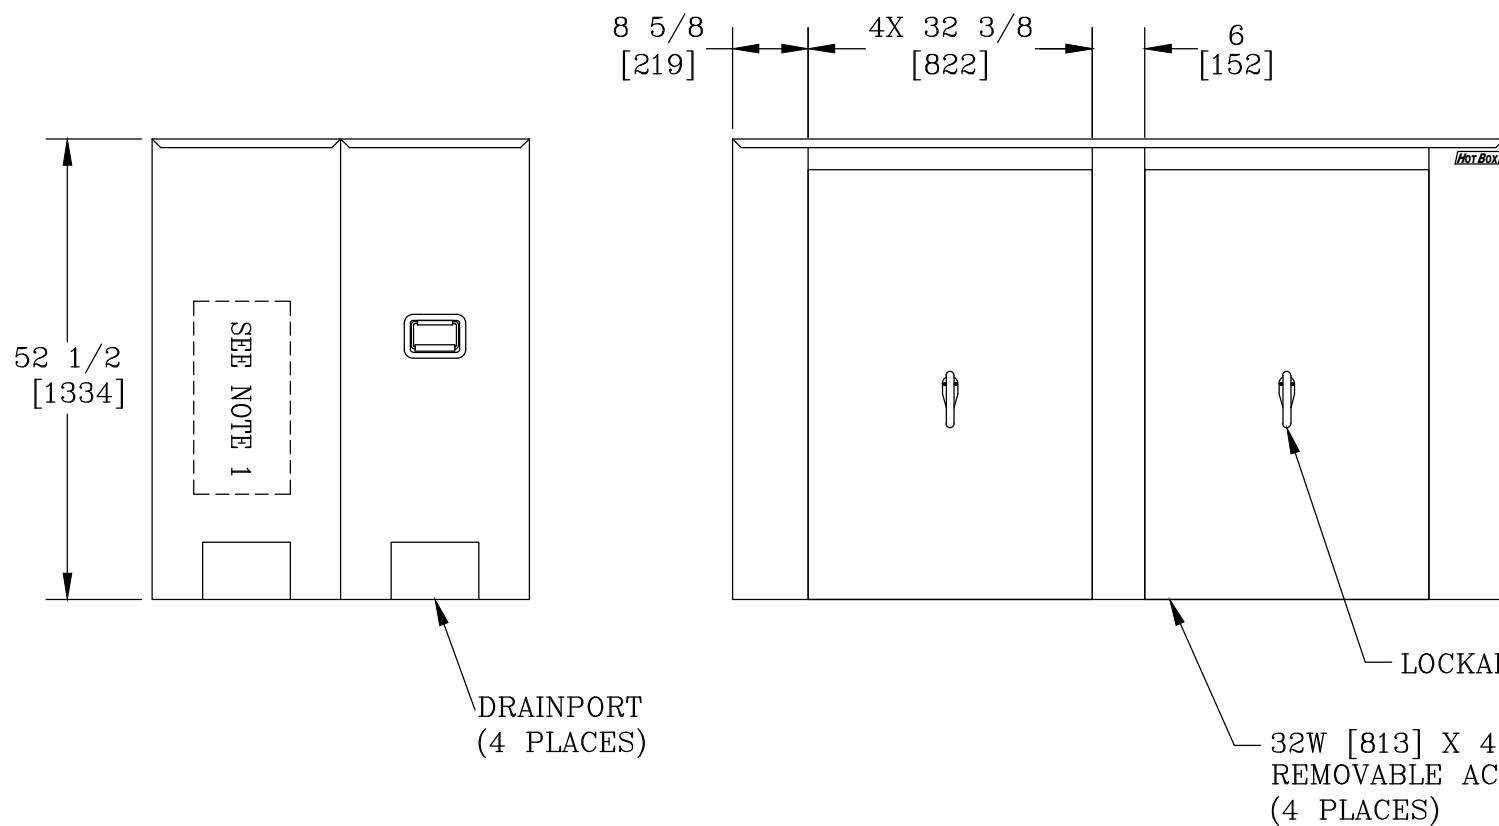


INSULATION: 1 1/2 [38] THICK

LIFTING HANDLE 2 PLACES

NOTES:

- HEAT IS PROVIDED BY A 1900WATT, 120V SINGLE PHASE HEATER. FOR UNHEATED VERSION REPLACE THE PREFIX "H" WITH AN "L".
- INTERNAL DIMENSIONS: 40 [1016]W X 85 [2159]L X 51 [1295]H
- FOR RECOMMENDED SLAB SIZE ADD 9" [229] TO THE ENCLOSURE EXTERIOR.

HOTBOX ENCLOSURES ARE NON-RETURNABLE. A SIGNED DRAWING MUST BE RETURNED AT THE TIME OF ORDER. DIMENSIONS ARE IN INCHES OR MILLIMETERS IN BRACKETS UNLESS OTHERWISE NOTED.				 3621 INDUSTRIAL PARK DR LENOIR CITY, TN 37771 800-346-3062 www.hot-box.com		LOC
DRN	BY	DATE	WEIGHT	DRAWING DESCRIPTION	HOT BOX® (2 SECTION) ALUMINUM ENCLOSURE HB4FE-DT	LC
CHK	<i>LBJ</i>	10/28/10	234# 106kg			S
ENG			SCALE			REV
APR			1/2"=1'			A
APR			SIZE			10/09
PROJECT NUMBER				DRAWING NUMBER		
				SHEET 1 OF 1		HA040085051