



VIEW A-A

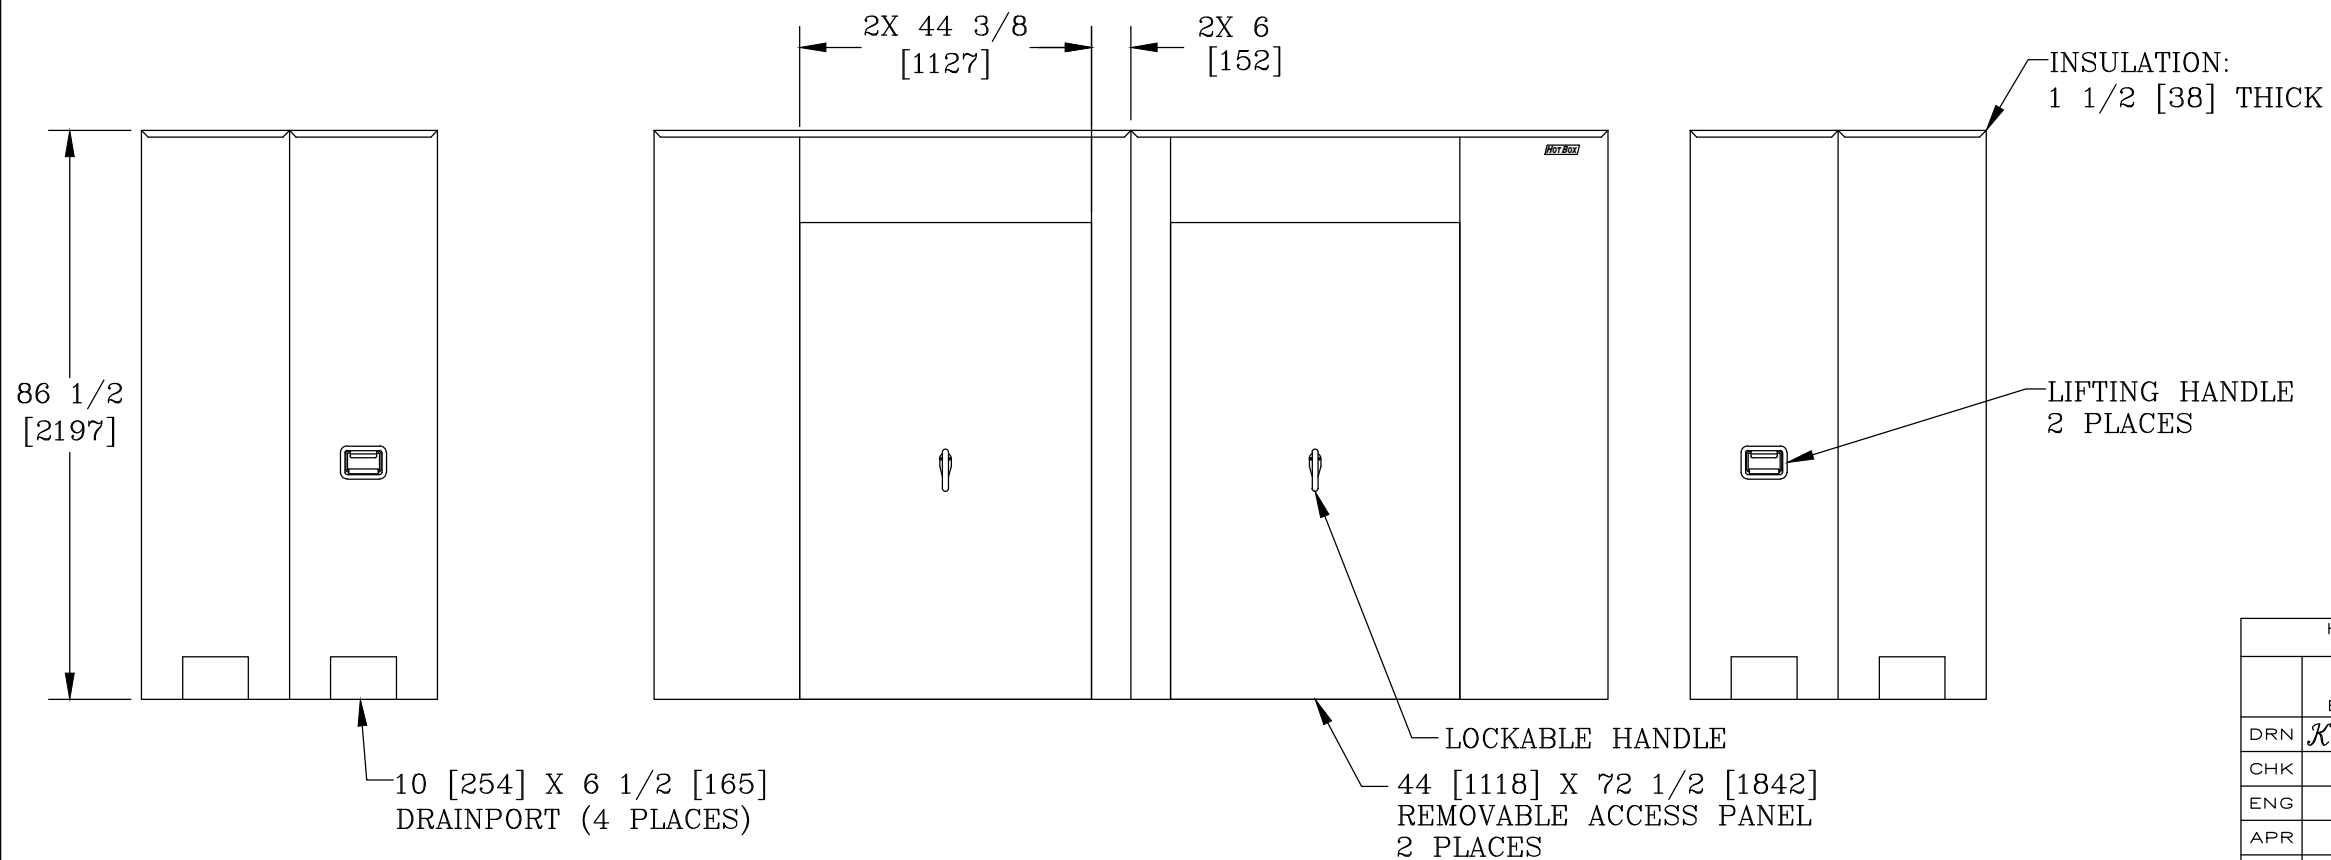

NOTES:

- HEAT IS PROVIDED BY (2) 1900WATT, 120V SINGLE PHASE HEATERS. FOR UNHEATED VERSION REPLACE THE PREFIX "H" WITH AN "L".
- INTERNAL DIMENSIONS: 42 [1067]W X 142 [3556]L X 85 [2159]H
- FOR RECOMMENDED SLAB SIZE ADD 9" [229] TO THE ENCLOSURE EXTERIOR.

HOTBOX ENCLOSURES ARE NON-RETURNABLE. A SIGNED DRAWING MUST BE RETURNED AT THE TIME OF ORDER. DIMENSIONS ARE IN INCHES OR MILLIMETERS IN BRACKETS UNLESS OTHERWISE NOTED.				 3621 INDUSTRIAL PARK DR LENOIR CITY, TN 37771 800-346-3062 www.hot-box.com		LOC LC S
DRN	BY <i>KPC</i>	DATE 9/9/09	WEIGHT 428# 194kg	DRAWING DESCRIPTION		REV
CHK			SCALE 3/8"=1'	HOT BOX® (4 SECTION) ALUMINUM ENCLOSURE HB10E		A
ENG			SIZE B			9/09
APR						
PROJECT NUMBER 09819				DRAWING NUMBER HA042142085		SHEET 1 OF 1