
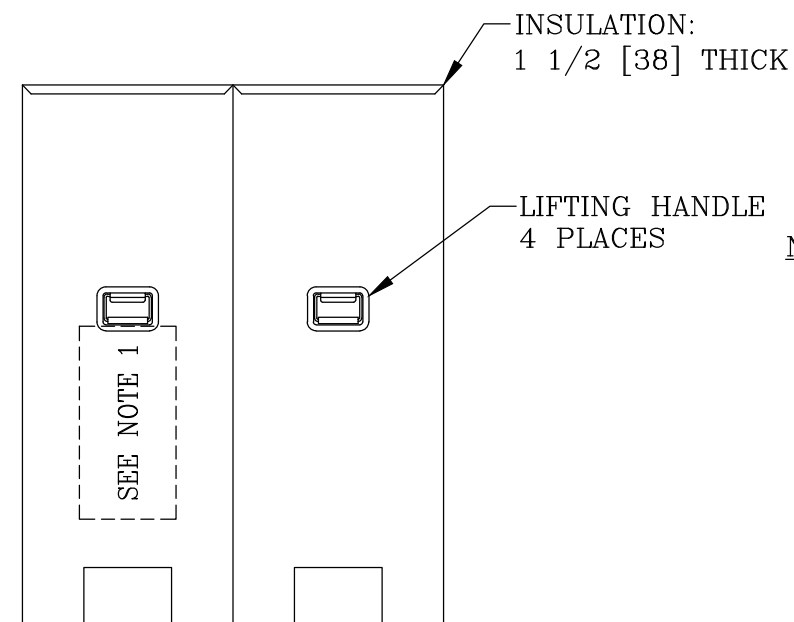



VIEW A-A

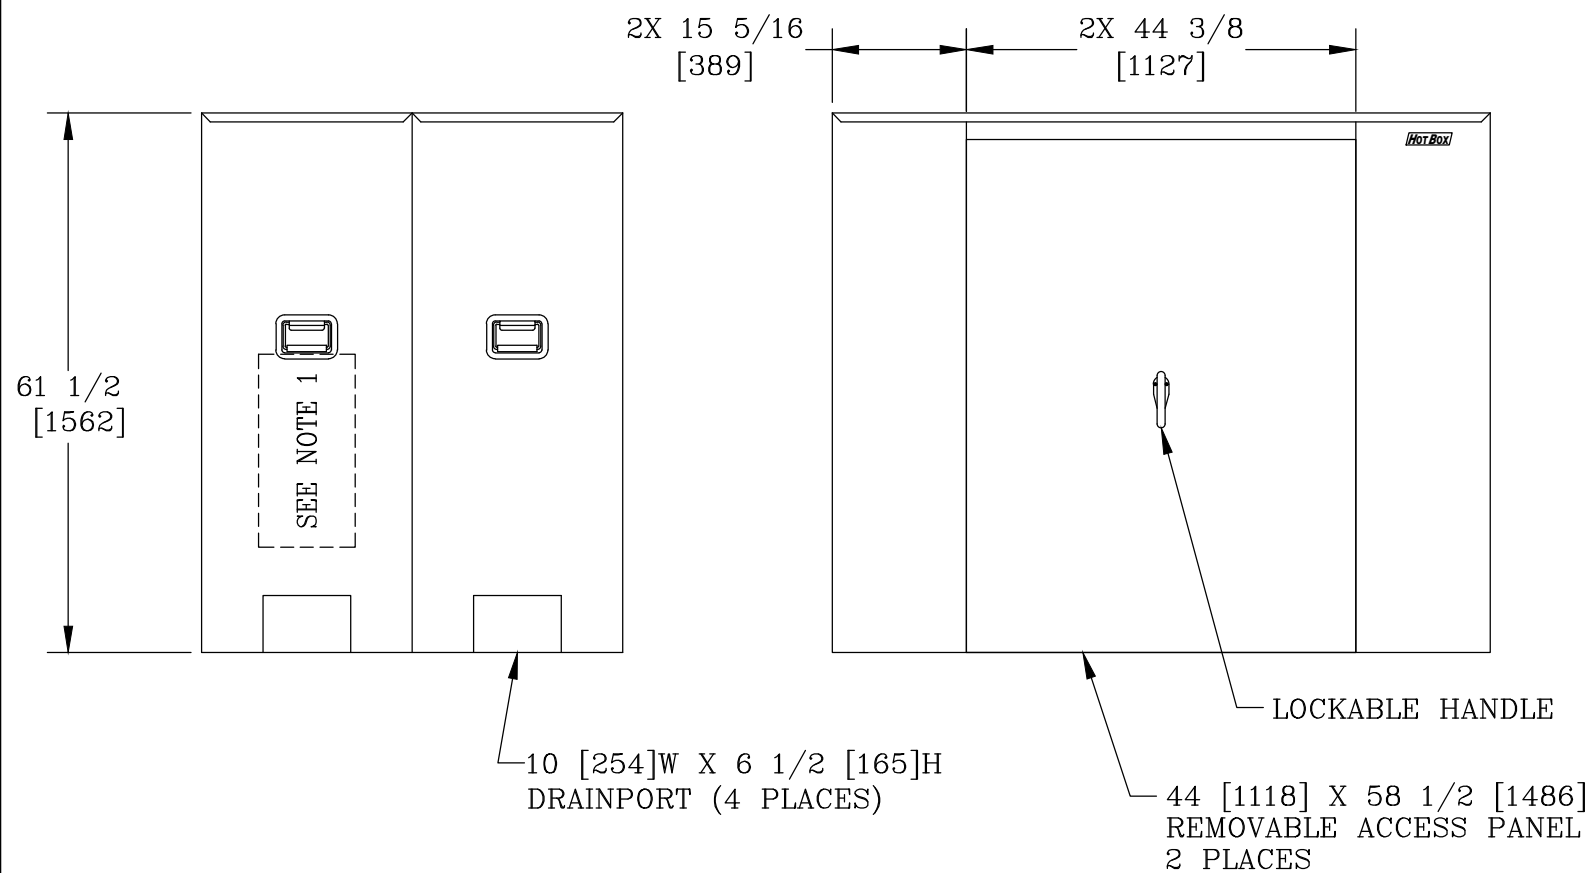

NOTES:

- HEAT IS PROVIDED BY (2) 1000WATT, 120V SINGLE PHASE HEATERS. FOR UNHEATED VERSION REPLACE PREFIX "H" WITH AN "L".
- INTERNAL DIMENSIONS: 45 [1143]W X 72 [1829]L X 60 [1524]H
- FOR RECOMMENDED SLAB SIZE ADD 9" [229] TO THE ENCLOSURE EXTERIOR.

HOTBOX ENCLOSURES ARE NON-RETURNABLE. A SIGNED DRAWING MUST BE RETURNED AT THE TIME OF ORDER. DIMENSIONS ARE IN INCHES OR MILLIMETERS IN BRACKETS UNLESS OTHERWISE NOTED.				 3621 INDUSTRIAL PARK DR LENOIR CITY, TN 37771 800-346-3062 www.hot-box.com		LOC
DRN	BY	DATE	WEIGHT	DRAWING DESCRIPTION	LC	
CHK	<i>KPE</i>	9/15/09	259#		S	
ENG			117kg		REV	
APR			SCALE		A	
APR			1/2"=1'		9/09	
PROJECT NUMBER				SIZE		
				B		
				DRAWING DESCRIPTION		
				HOT BOX® (2 SECTION) ALUMINUM ENCLOSURE HB8000ANT		
SHEET 1 OF 1				DRAWING NUMBER		
				HA045072060		