
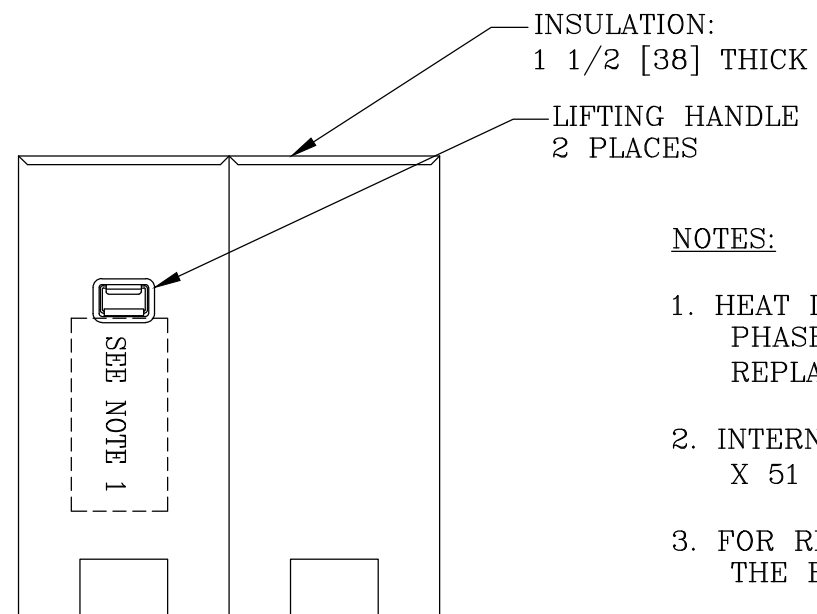



VIEW A-A

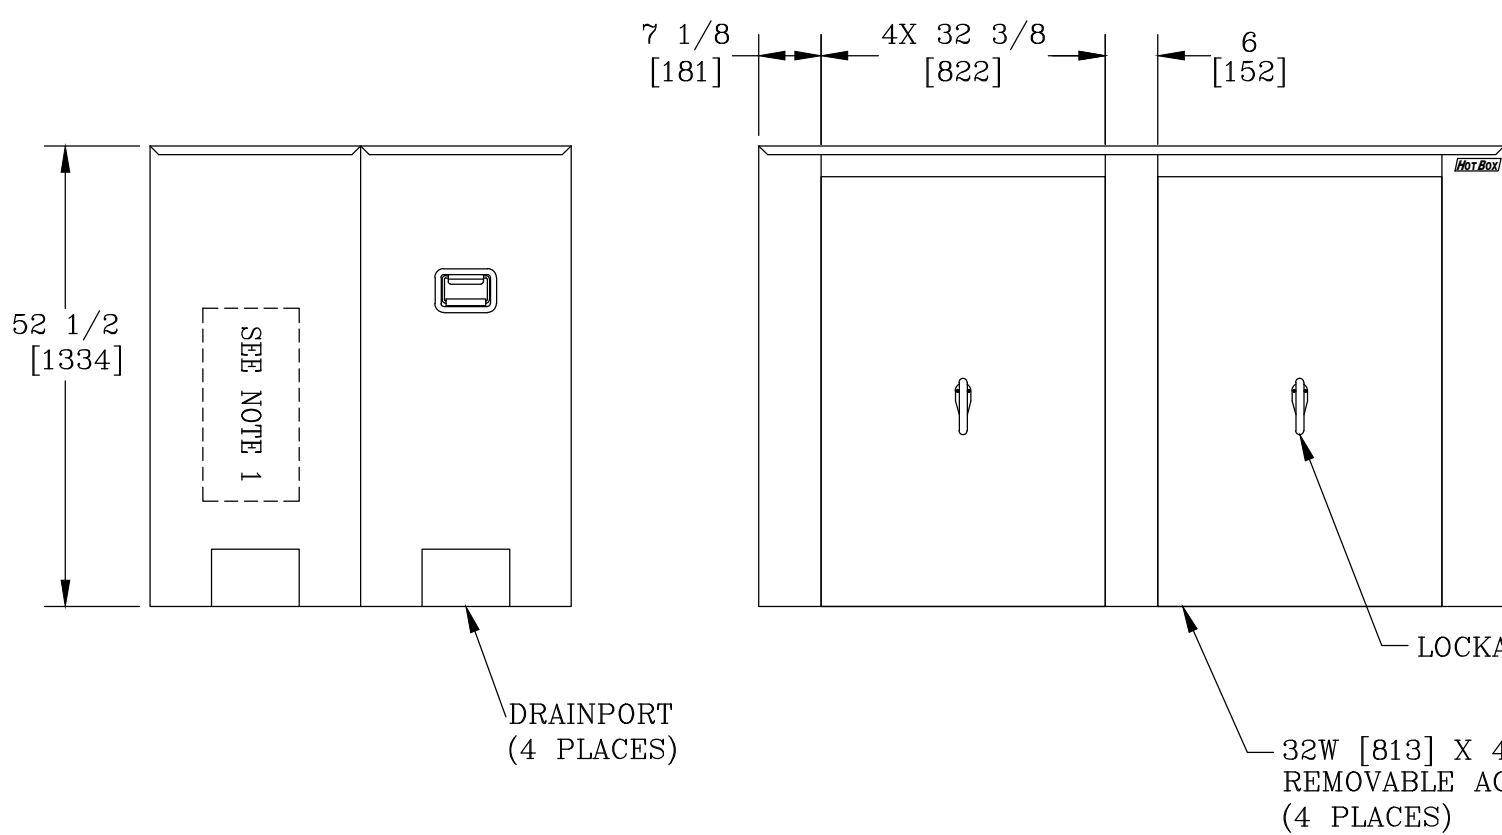

NOTES:

- HEAT IS PROVIDED BY (2) 1000WATT, 120V SINGLE PHASE HEATERS. FOR UNHEATED VERSION REPLACE THE PREFIX "H" WITH AN "L".
- INTERNAL DIMENSIONS: 45 [1143]W X 82 [2083]L X 51 [1295]H
- FOR RECOMMENDED SLAB SIZE ADD 9" [229] TO THE ENCLOSURE EXTERIOR.

| | | | | | |
|---|-----|---------|---|---|-----|
| HOTBOX ENCLOSURES ARE NON-RETURNABLE. A SIGNED DRAWING MUST BE RETURNED AT THE TIME OF ORDER. DIMENSIONS ARE IN INCHES OR MILLIMETERS IN BRACKETS UNLESS OTHERWISE NOTED. | | | |  3621 INDUSTRIAL PARK DR LENOIR CITY, TN 37771 800-346-3062 www.hot-box.com | LOC |
| DRN | BY | DATE | WEIGHT | | LC |
| CHK | KPE | 10/2/09 | 253# 115kg | S | |
| ENG | | | SCALE | REV | |
| APR | | | 1/2"=1' | A | |
| APR | | | SIZE | 10/09 | |
| PROJECT NUMBER | | | DRAWING DESCRIPTION | | |
| 091093 | | | HOT BOX® (2 SECTION) ALUMINUM ENCLOSURE HB6FN-D | | |
| SHEET 1 OF 1 | | | DRAWING NUMBER | | |
| | | | HA045082051 | | |