


VIEW A-A

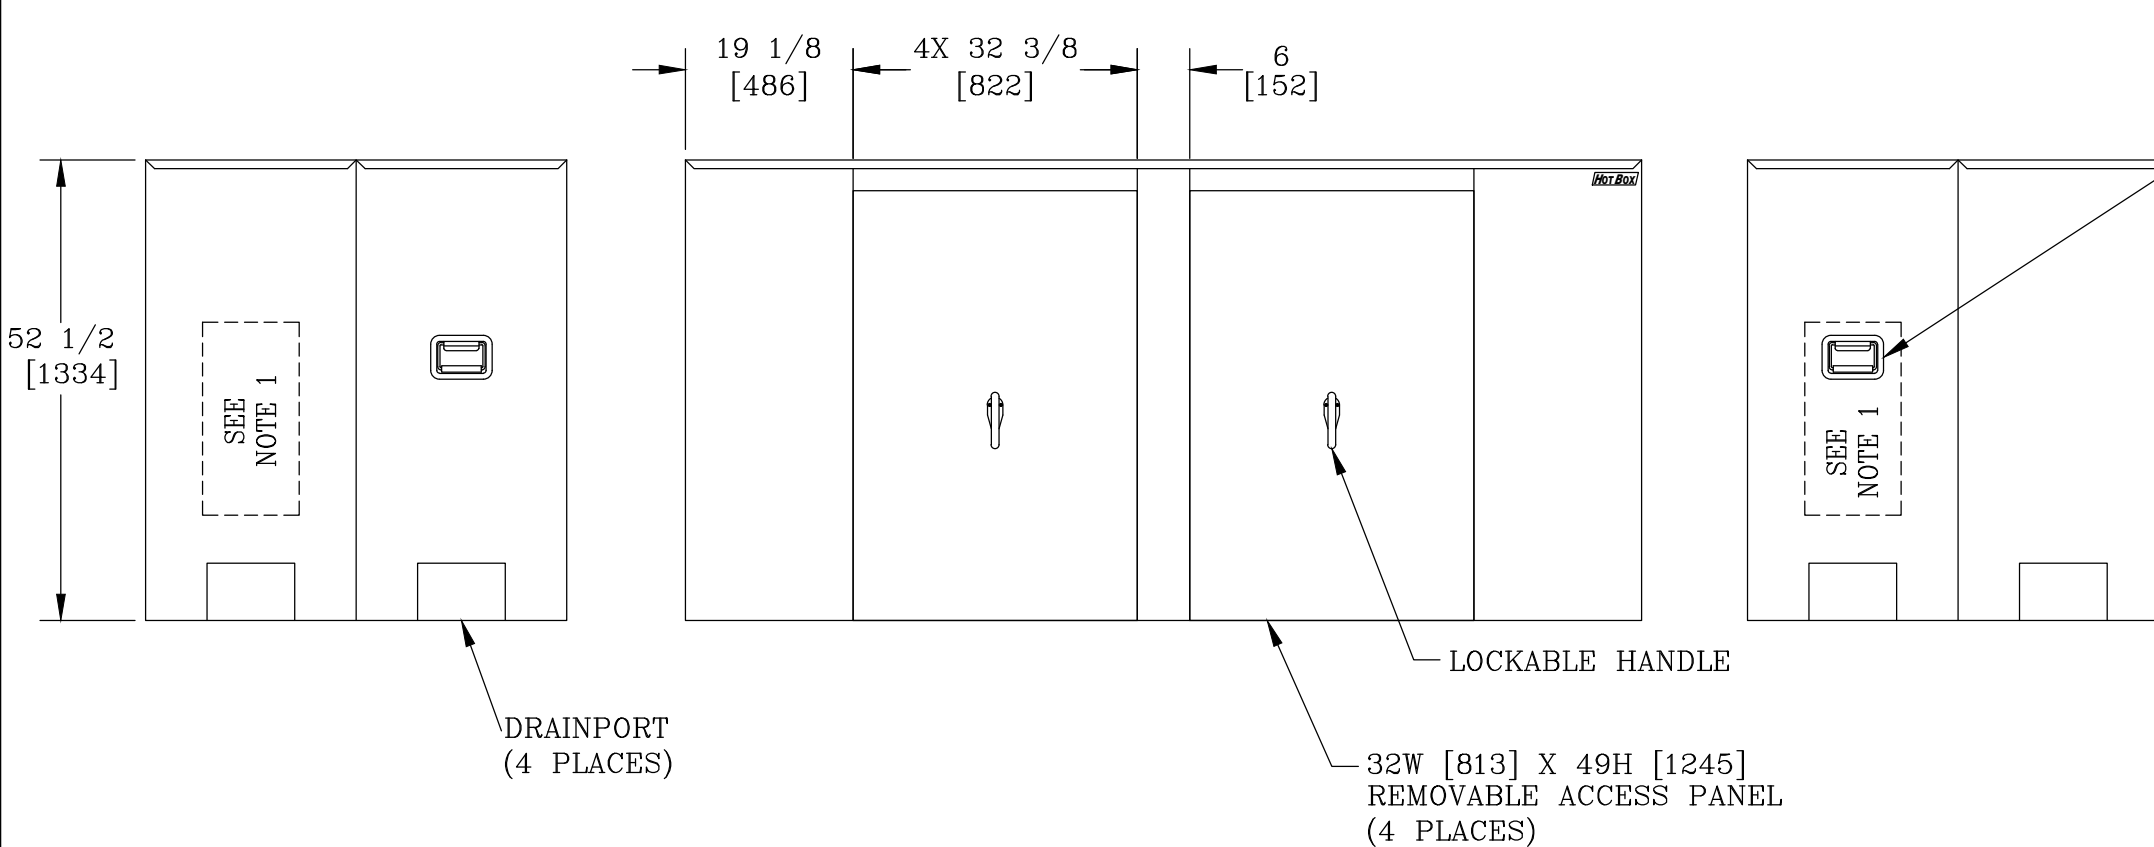


INSULATION:  
1 1/2 [38] THICK

LIFTING HANDLE  
2 PLACES

**NOTES:**

- HEAT IS PROVIDED BY (2) 1000WATT, 120V SINGLE PHASE HEATERS. FOR UNHEATED VERSION REPLACE THE PREFIX "H" WITH AN "L".
- INTERNAL DIMENSIONS: 45 [1143]W X 106 [2692]L X 51 [1295]H
- FOR RECOMMENDED SLAB SIZE ADD 9" [229] TO THE ENCLOSURE EXTERIOR.

HOTBOX ENCLOSURES ARE NON-RETURNABLE. A SIGNED DRAWING MUST BE RETURNED AT THE TIME OF ORDER. DIMENSIONS ARE IN INCHES OR MILLIMETERS IN BRACKETS UNLESS OTHERWISE NOTED.				 3621 INDUSTRIAL PARK DR LENOIR CITY, TN 37771 800-346-3062 www.hot-box.com		LOC
DRN	BY	DATE	WEIGHT	DRAWING DESCRIPTION	HOT BOX® (2 SECTION) ALUMINUM ENCLOSURE HB6FE-D	LC
CHK	KPL	10/2/09	284#			REV
ENG			129kg			B
APR			SCALE			9/13
APR			1/2"=1'			
PROJECT NUMBER			SIZE	DRAWING NUMBER		
091091			B	HA045106051		
				SHEET 1 OF 1		