


VIEW A-A

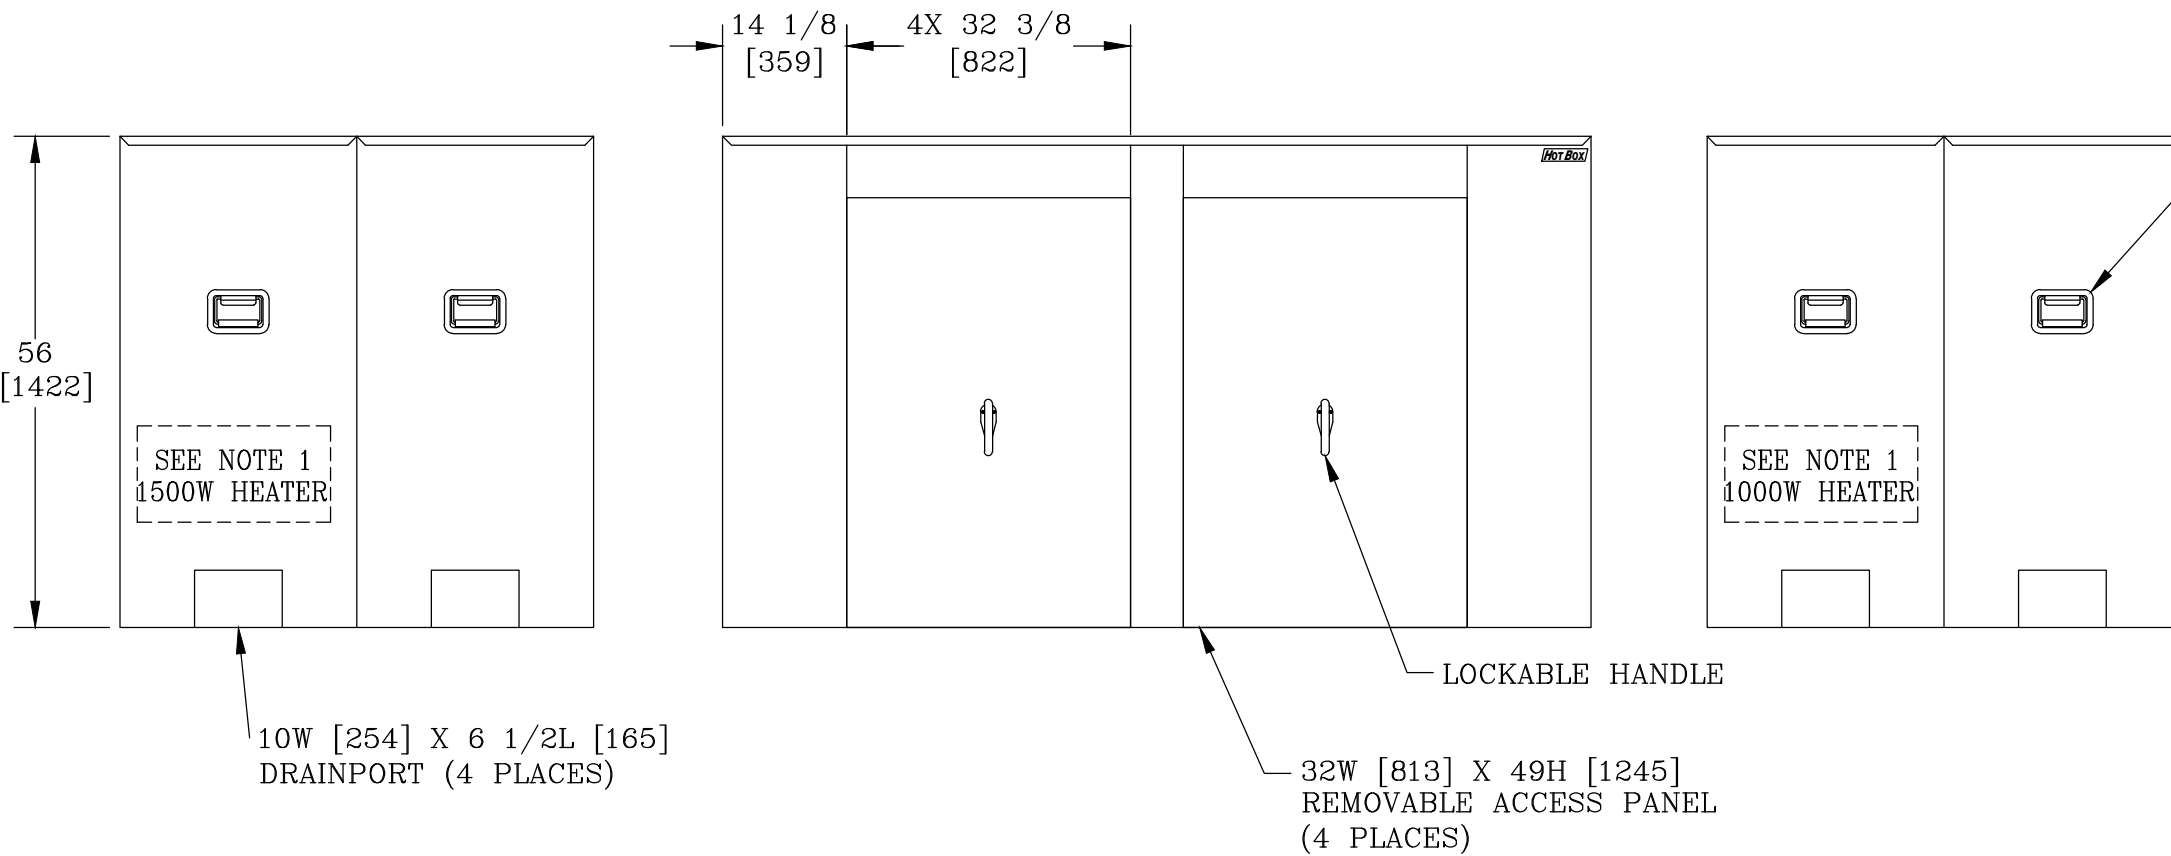


INSULATION:
1 1/2 [38] THICK

LIFTING HANDLE
4 PLACES

NOTES:

- HEAT IS PROVIDED BY (1) 1000 & (1) 1500WATT, 120V SINGLE PHASE HEATERS. FOR UNHEATED VERSION REPLACE THE PREFIX "H" WITH AN "L".
- INTERNAL DIMENSIONS: 51 [1295]W X 96 [2438]L X 54 1/2 [1384]H
- FOR RECOMMENDED SLAB SIZE ADD 9" [229] TO THE ENCLOSURE EXTERIOR.

HOTBOX ENCLOSURES ARE NON-RETURNABLE. A SIGNED DRAWING MUST BE RETURNED AT THE TIME OF ORDER. DIMENSIONS ARE IN INCHES OR MILLIMETERS IN BRACKETS UNLESS OTHERWISE NOTED.				 3621 INDUSTRIAL PARK DR LENOIR CITY, TN 37771 800-346-3062 www.hot-box.com	LOC
BY	DATE	WEIGHT	293# 133kg		LC
DRN	KPB	10/2/09	SCALE	1/2"=1'	REV
CHK			SIZE	B	A
ENG			DRAWING DESCRIPTION HOT BOX® (2 SECTION) ALUMINUM ENCLOSURE HB8FN-D		10/09
APR					
PROJECT NUMBER 091097				DRAWING NUMBER HA051096054	
SHEET 1 OF 1					