


VIEW A-A

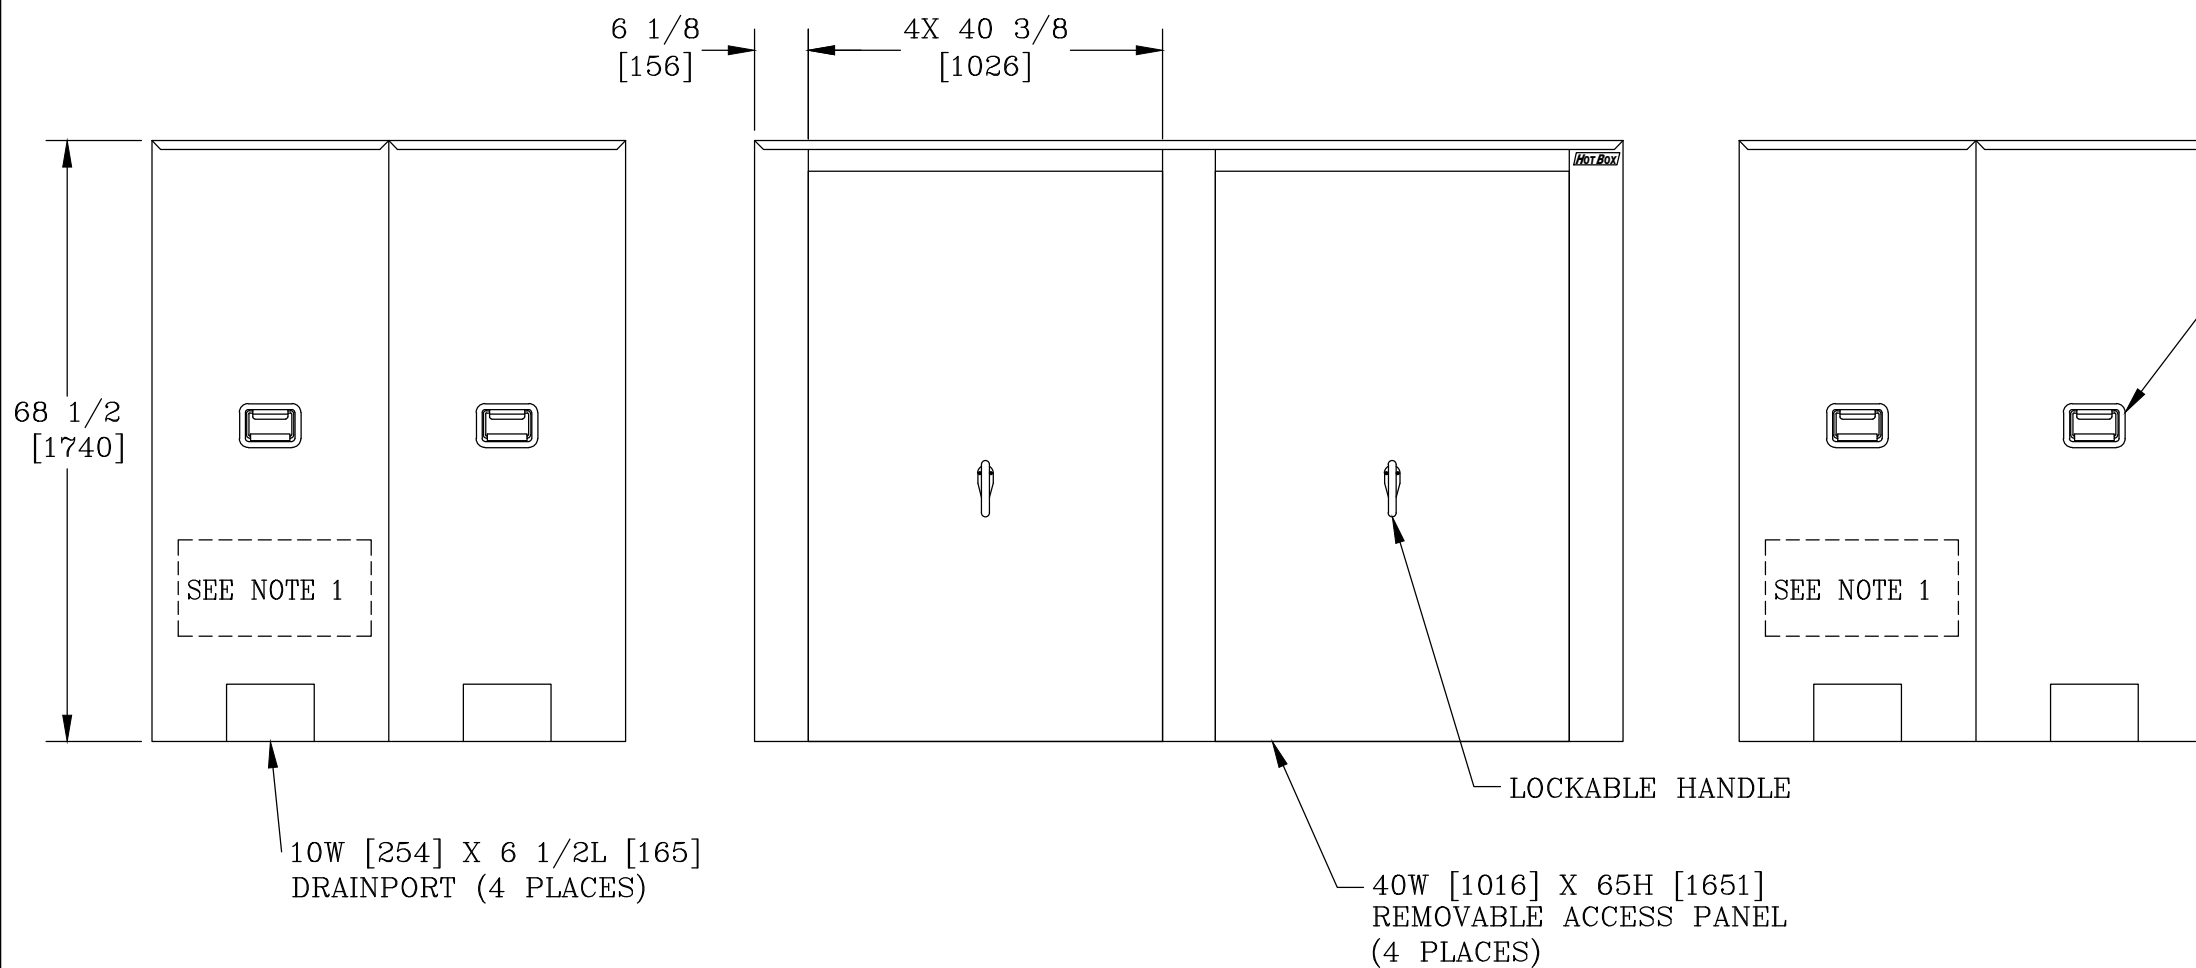


INSULATION:
1 1/2 [38] THICK

LIFTING HANDLE
4 PLACES

NOTES:

- HEAT IS PROVIDED BY (2) 1500WATT, 120V SINGLE PHASE HEATERS. FOR UNHEATED VERSION REPLACE THE PREFIX "H" WITH AN "L".
- INTERNAL DIMENSIONS: 51 [1295]W X 96 [2438]L X 67 [1702]H
- FOR RECOMMENDED SLAB SIZE ADD 9" [229] TO THE ENCLOSURE EXTERIOR.

HOTBOX ENCLOSURES ARE NON-RETURNABLE. A SIGNED DRAWING MUST BE RETURNED AT THE TIME OF ORDER. DIMENSIONS ARE IN INCHES OR MILLIMETERS IN BRACKETS UNLESS OTHERWISE NOTED.				 3621 INDUSTRIAL PARK DR LENOIR CITY, TN 37771 800-346-3062 www.hot-box.com		LOC
DRN	BY	DATE	WEIGHT	DRAWING DESCRIPTION	HOT BOX® (2 SECTION) ALUMINUM ENCLOSURE HB8FN-DT	LC
CHK	KPC	10/5/09	331# 150kg			REV
ENG			SCALE			B
APR			1/2"=1'			
APR			SIZE			11/10
PROJECT NUMBER			DRAWING NUMBER			
091098			HA051096067			
SHEET 1 OF 1						