
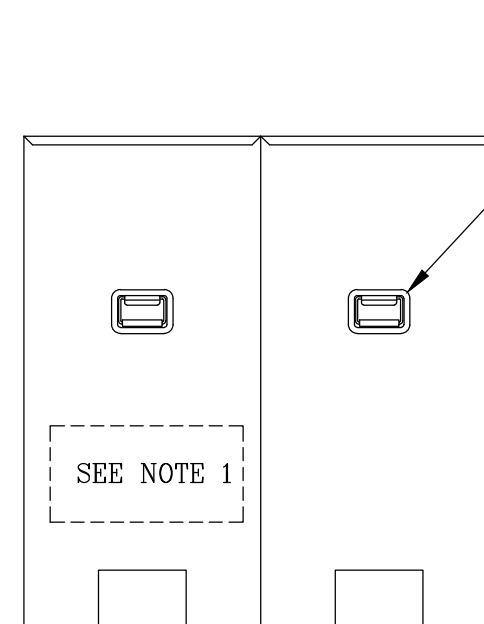


VIEW A-A

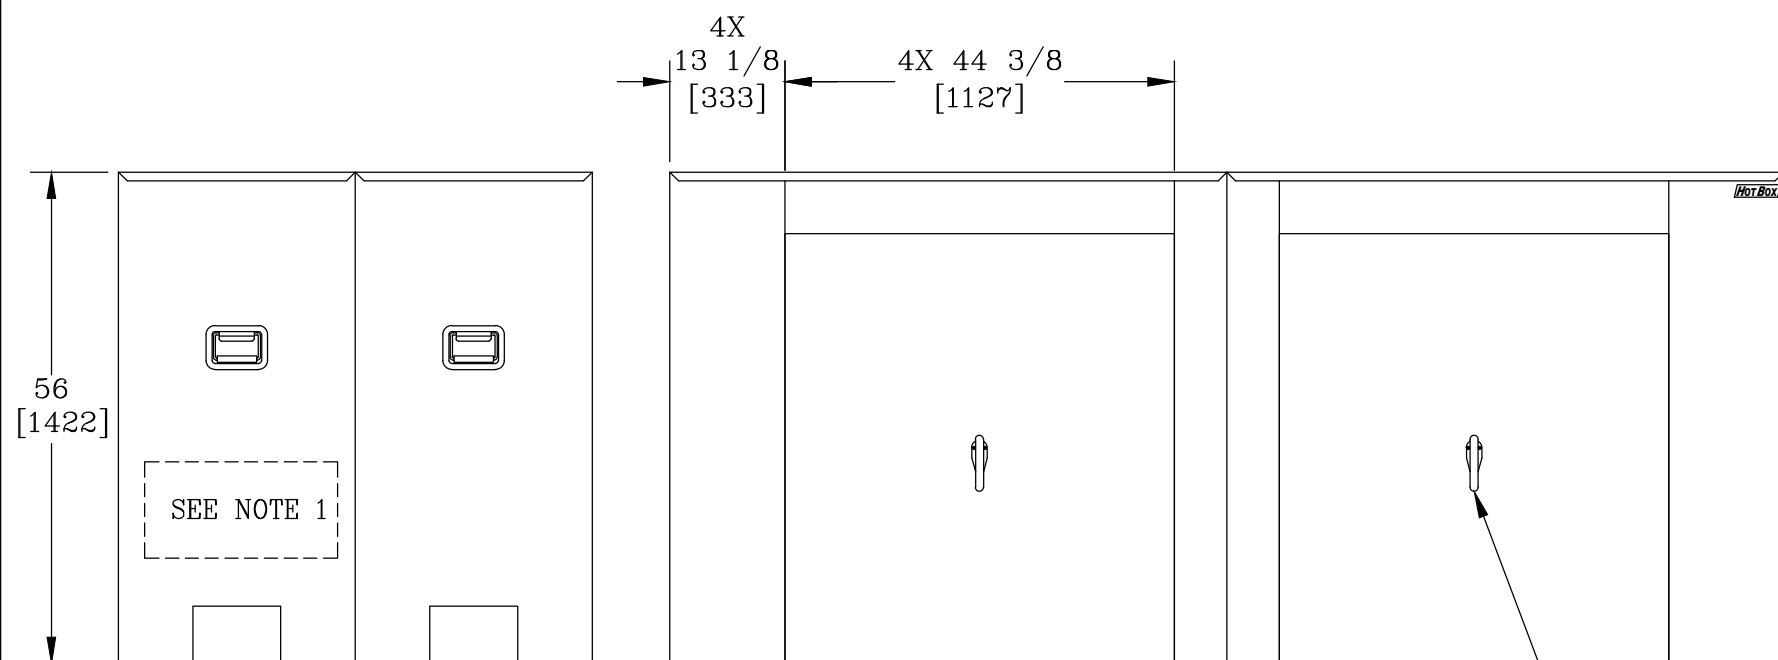

INSULATION:
1 1/2 [38] THICK

LIFTING HANDLE
4 PLACES


10W [254] X 6 1/2L [165]
DRAINPORT (4 PLACES)

44W [1118] X 49H [1245]
REMOVABLE ACCESS PANEL
(4 PLACES)

LOCKABLE HANDLE

NOTES:

- HEAT IS PROVIDED BY (2) 1500WATT, 120V SINGLE PHASE HEATERS. FOR UNHEATED VERSION REPLACE THE PREFIX "H" WITH AN "L".
- INTERNAL DIMENSIONS: 51 [1295]W X 124 [3150]L X 54 1/2 [1384]H
- FOR RECOMMENDED SLAB SIZE ADD 9" [229] TO THE ENCLOSURE EXTERIOR.

HOTBOX ENCLOSURES ARE NON-RETURNABLE. A SIGNED DRAWING MUST BE RETURNED AT THE TIME OF ORDER. DIMENSIONS ARE IN INCHES OR MILLIMETERS IN BRACKETS UNLESS OTHERWISE NOTED.					
BY	DATE	WEIGHT	 3621 INDUSTRIAL PARK DR LENOIR CITY, TN 37771 800-346-3062 www.hot-box.com	LOC	
DRN	KPC	10/2/09		349# 158kg	LC
CHK				SCALE	S
ENG				1/2"=1'	REV
APR				SIZE	A
APR			B	10/09	
PROJECT NUMBER			DRAWING NUMBER		
091095			HA051124054		
SHEET 1 OF 1					



3621 INDUSTRIAL PARK DR
LENOIR CITY, TN 37771
800-346-3062
www.hot-box.com

DRAWING DESCRIPTION
HOT BOX®
(4 SECTION) ALUMINUM ENCLOSURE
HB8FE-D

PROJECT NUMBER 091095 DRAWING NUMBER HA051124054
SHEET 1 OF 1