
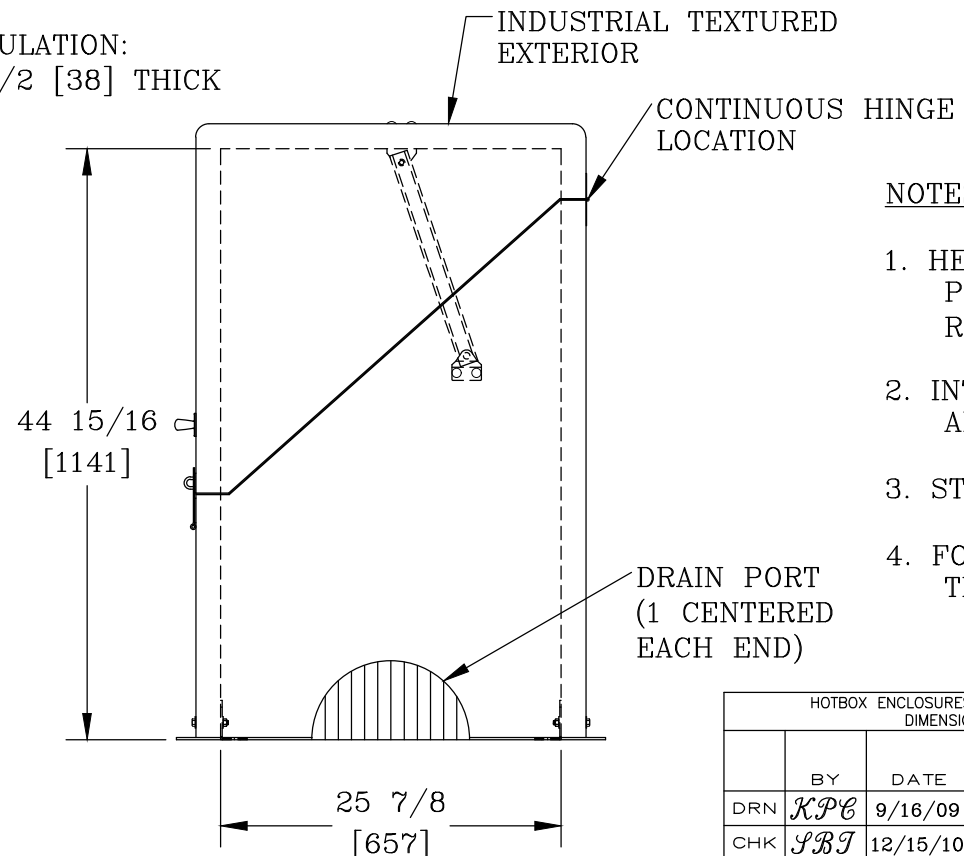
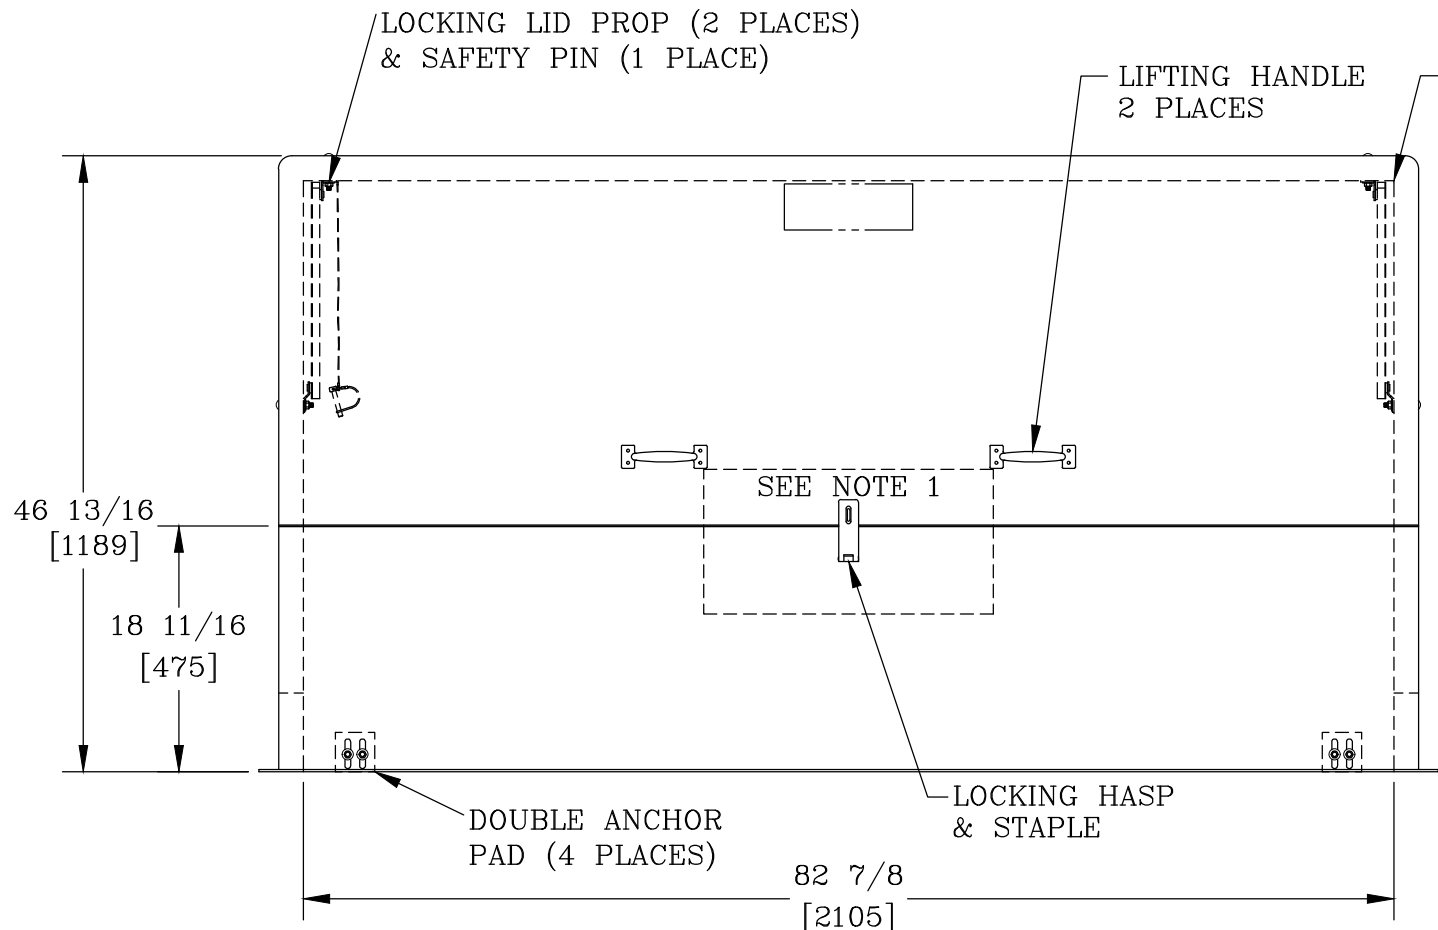
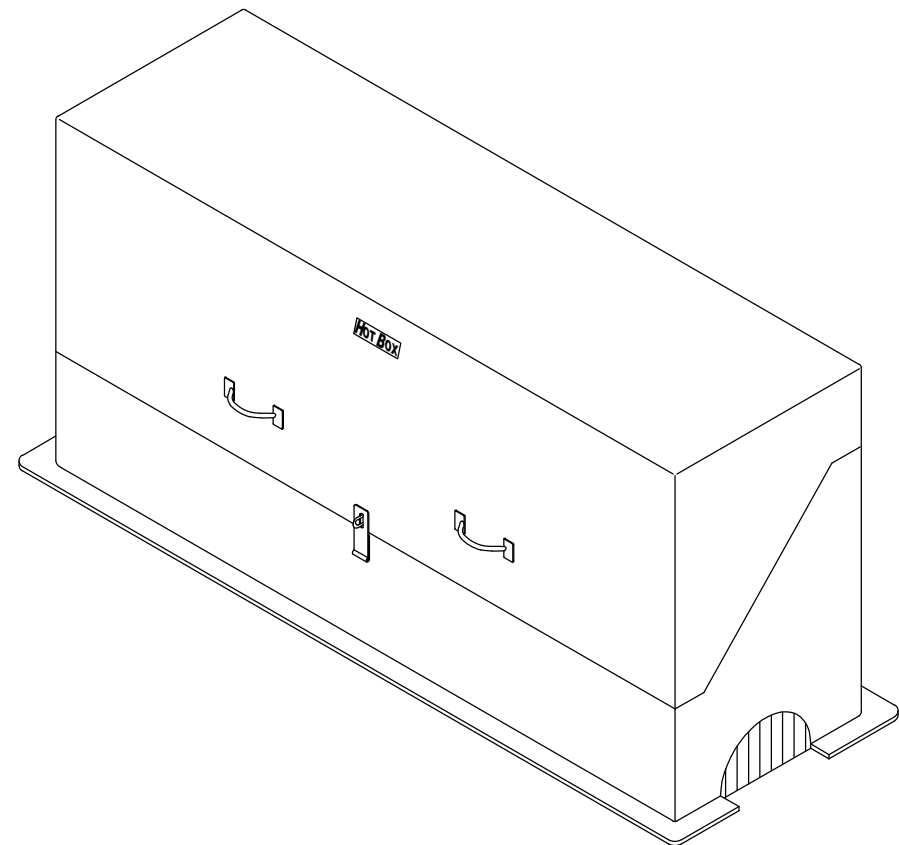


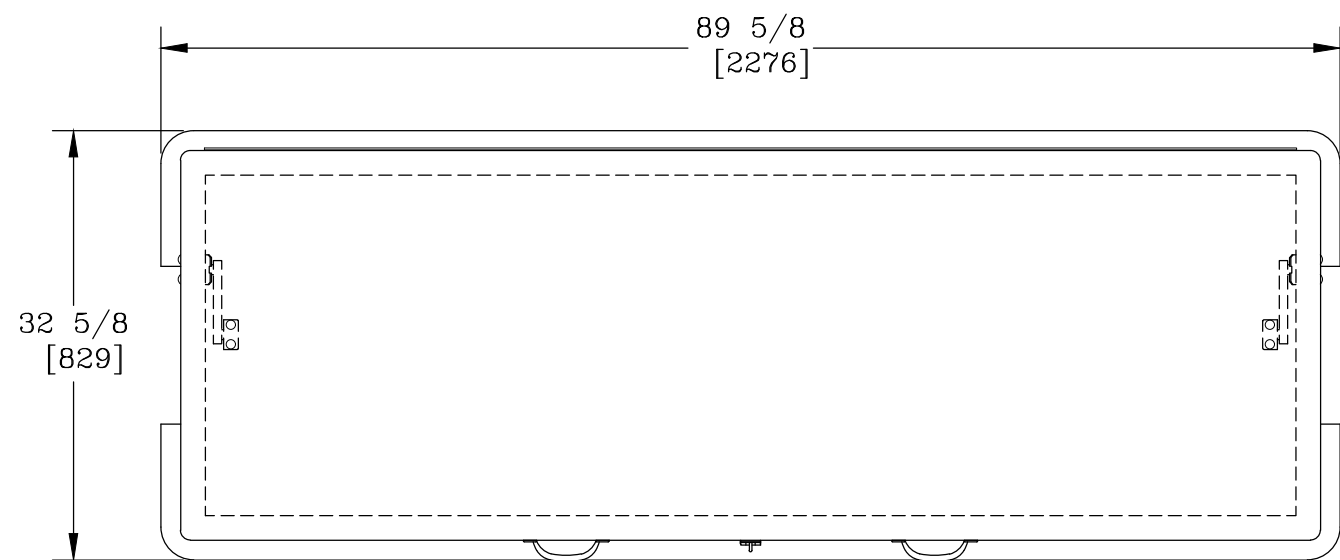

NOTES:

- HEAT IS PROVIDED BY (1) 1500WATT, 120V SINGLE PHASE HEATERS. FOR UNHEATED VERSION REPLACE THE PREFIX "H" WITH AN "L".
- INTERNAL BRACKETS AND CONCRETE ANCHORS ARE SUPPLIED WITH THE ENCLOSURE.
- STANDARD COLOR IS BEIGE. (OPTIONS AVAILABLE)
- FOR RECOMMENDED SLAB SIZE ADD 9" [229] TO THE ENCLOSURE EXTERIOR.

HOTBOX ENCLOSURES ARE NON-RETURNABLE. A SIGNED DRAWING MUST BE RETURNED AT THE TIME OF ORDER. DIMENSIONS ARE IN INCHES OR MILLIMETERS IN BRACKETS UNLESS OTHERWISE NOTED.							
	BY	DATE	WEIGHT 320# 145kg		3621 INDUSTRIAL PARK DR LENOIR CITY, TN 37771 800-346-3062 www.hot-box.com	LOC LC S	
DRN	KPC	9/16/09	SCALE				
CHK	SBT	12/15/10	3/4"=1'	DRAWING DESCRIPTION HOT BOX® FIBERGLASS FLIP TOP ENCLOSURE HB3NS		REV A 9/09	
ENG			SIZE				
APR			B				
APR							
PROJECT NUMBER 09908				DRAWING NUMBER HF026083045			
SHEET 1 OF 1							