

 


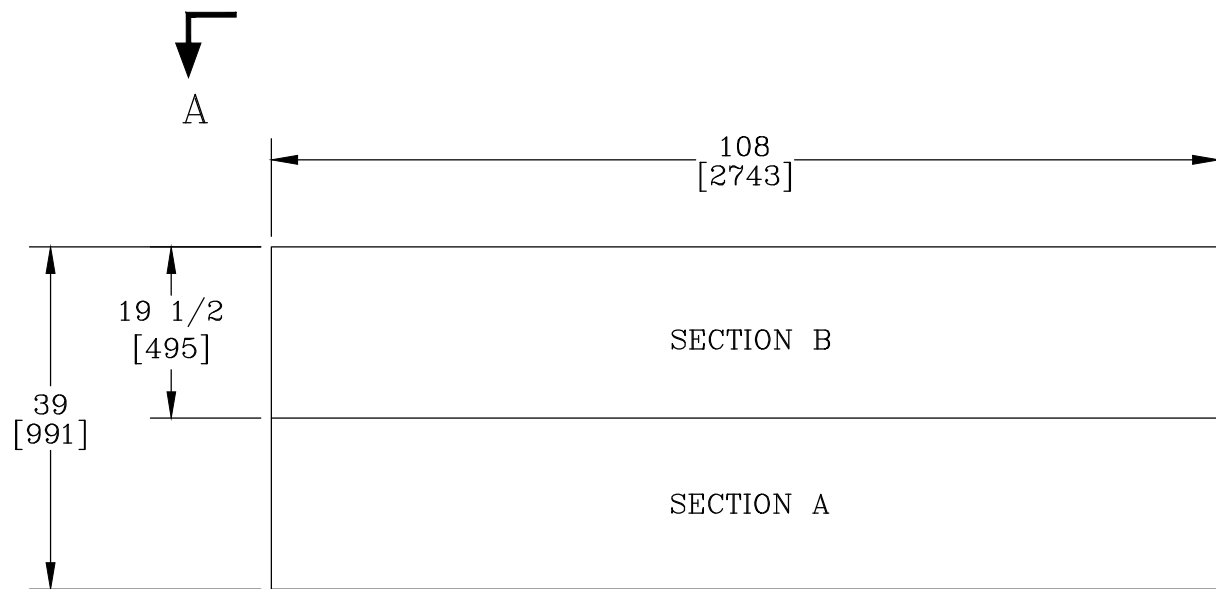

VIEW A-A

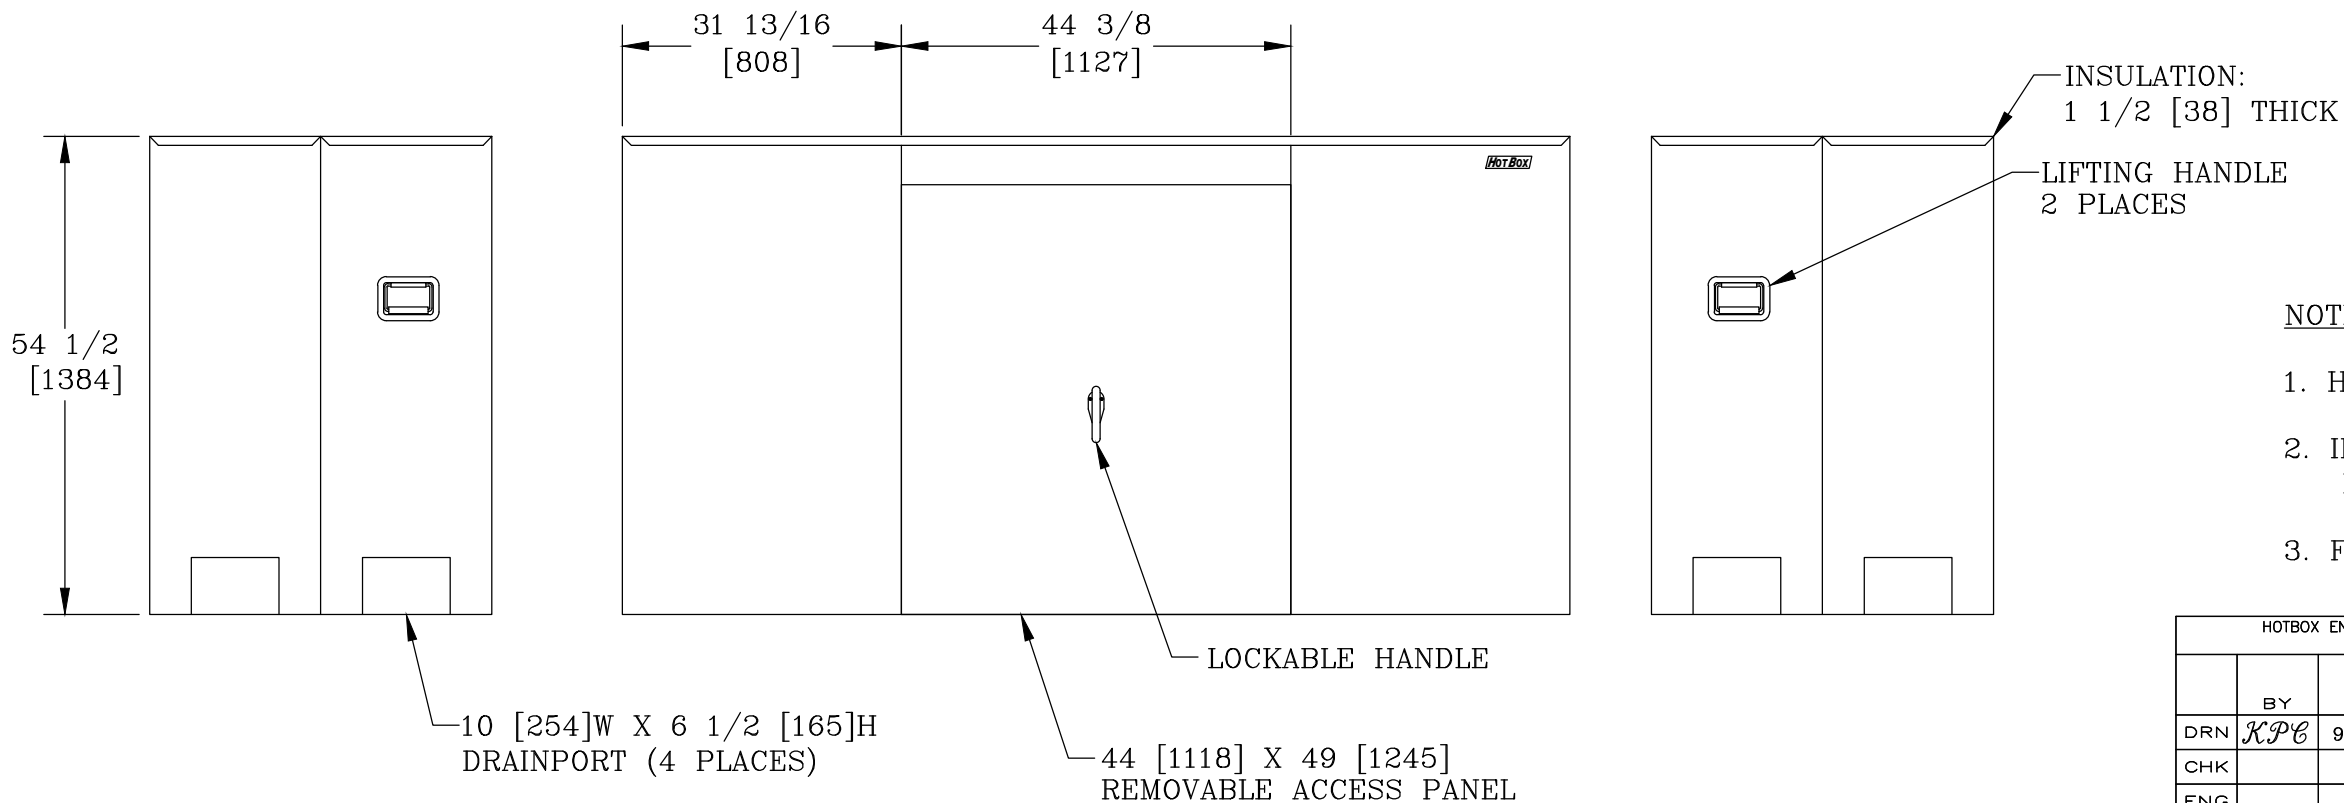

NOTES:

- HEAT IS NOT PROVIDED. (HEATER OPTIONS AVAILABLE)
- INTERNAL DIMENSIONS: 36 [914]W X 105 [2667]L X 53 [1346]H
- FOR RECOMMENDED SLAB SIZE ADD 9" [229] TO THE ENCLOSURE EXTERIOR.

HOTBOX ENCLOSURES ARE NON-RETURNABLE. A SIGNED DRAWING MUST BE RETURNED AT THE TIME OF ORDER. DIMENSIONS ARE IN INCHES OR MILLIMETERS IN BRACKETS UNLESS OTHERWISE NOTED.					
	BY	DATE	WEIGHT 209# 95kg	 3621 INDUSTRIAL PARK DR LENOIR CITY, TN 37771 800-346-3062 www.hot-box.com	LOC LC S
DRN	KPC	9/8/09	SCALE 1/2"=1'		REV
CHK					A
ENG					
APR			SIZE B		9/09
PROJECT NUMBER 09831				SHEET 1 OF 1	DRAWING NUMBER LA036105053