
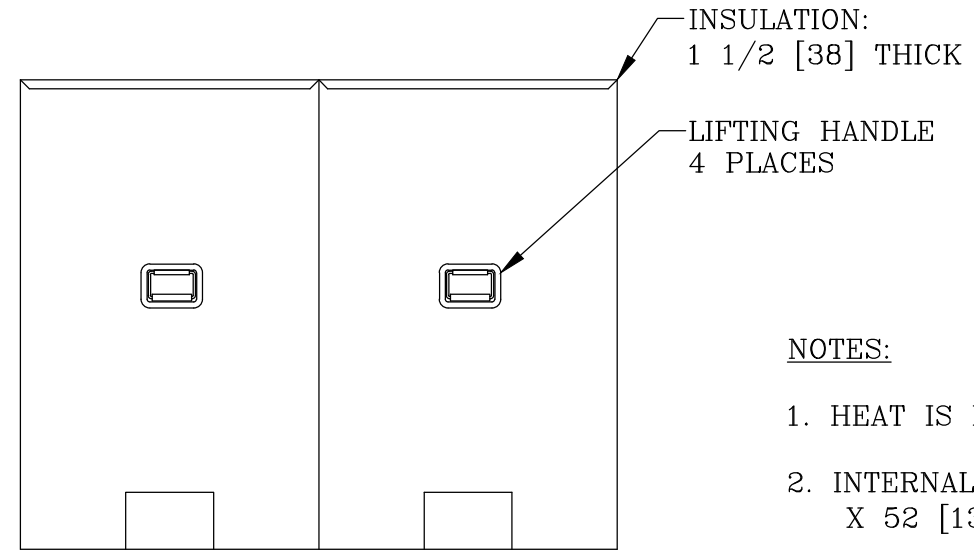



VIEW A-A

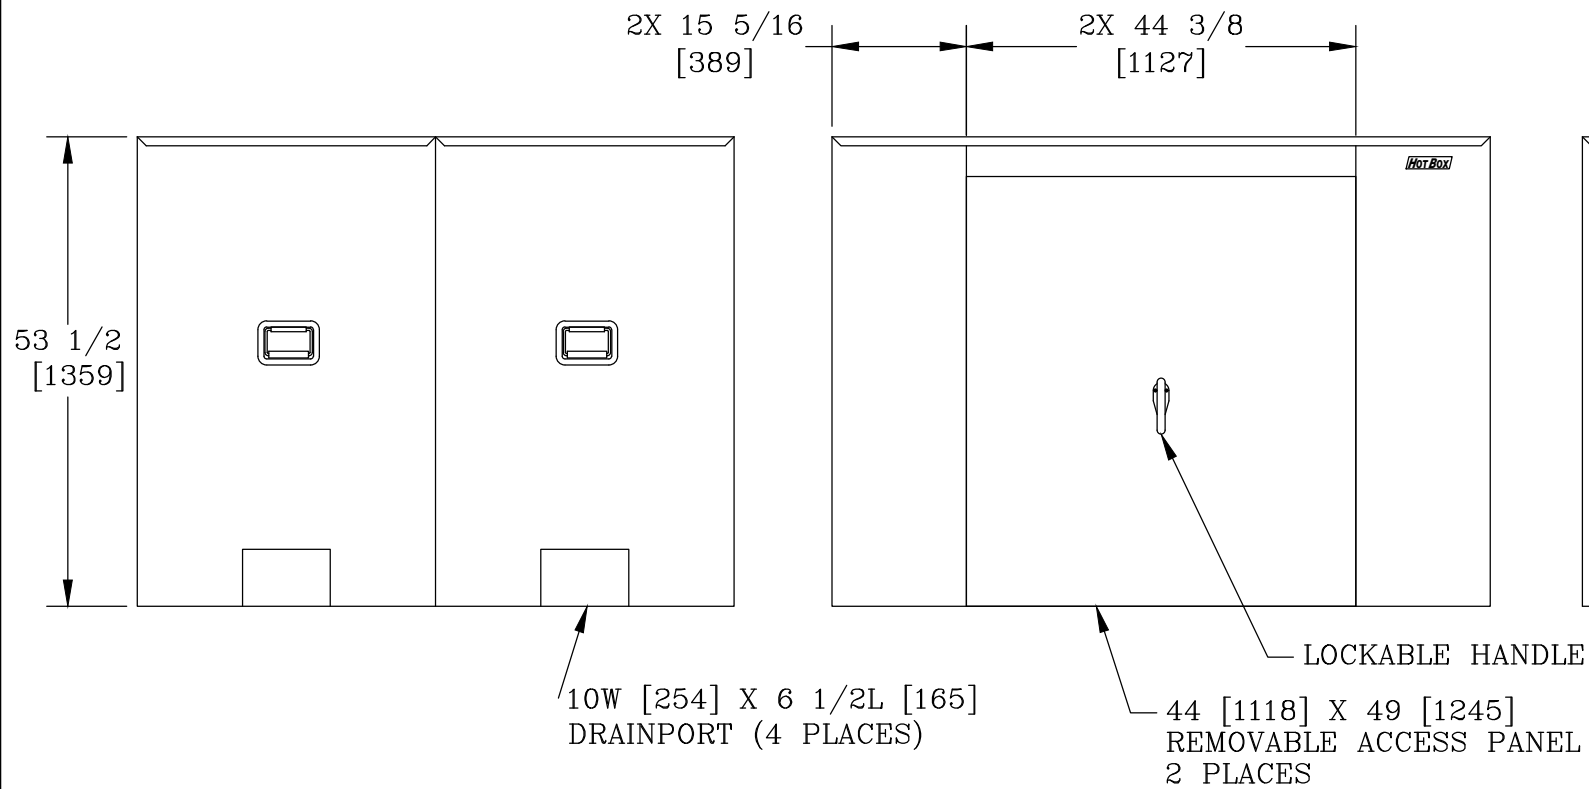

NOTES:

- HEAT IS NOT PROVIDED. (HEATER OPTIONS AVAILABLE)
- INTERNAL DIMENSIONS: 65 [1651]W X 72 [1829]L X 52 [1321]H
- FOR RECOMMENDED SLAB SIZE ADD 9" [229] TO THE ENCLOSURE EXTERIOR.

HOTBOX ENCLOSURES ARE NON-RETURNABLE. A SIGNED DRAWING MUST BE RETURNED AT THE TIME OF ORDER. DIMENSIONS ARE IN INCHES OR MILLIMETERS IN BRACKETS UNLESS OTHERWISE NOTED.					
DRN	BY	DATE	WEIGHT	 3621 INDUSTRIAL PARK DR LENOIR CITY, TN 37771 800-346-3062 www.hot-box.com	LOC
			224# 102kg		LC
CHK			SCALE	DRAWING DESCRIPTION	REV
ENG			1/2"=1'		A
APR			SIZE		
APR			B		
PROJECT NUMBER			DRAWING NUMBER		
09873			LA065072052		
SHEET 1 OF 1					