


VIEW A-A

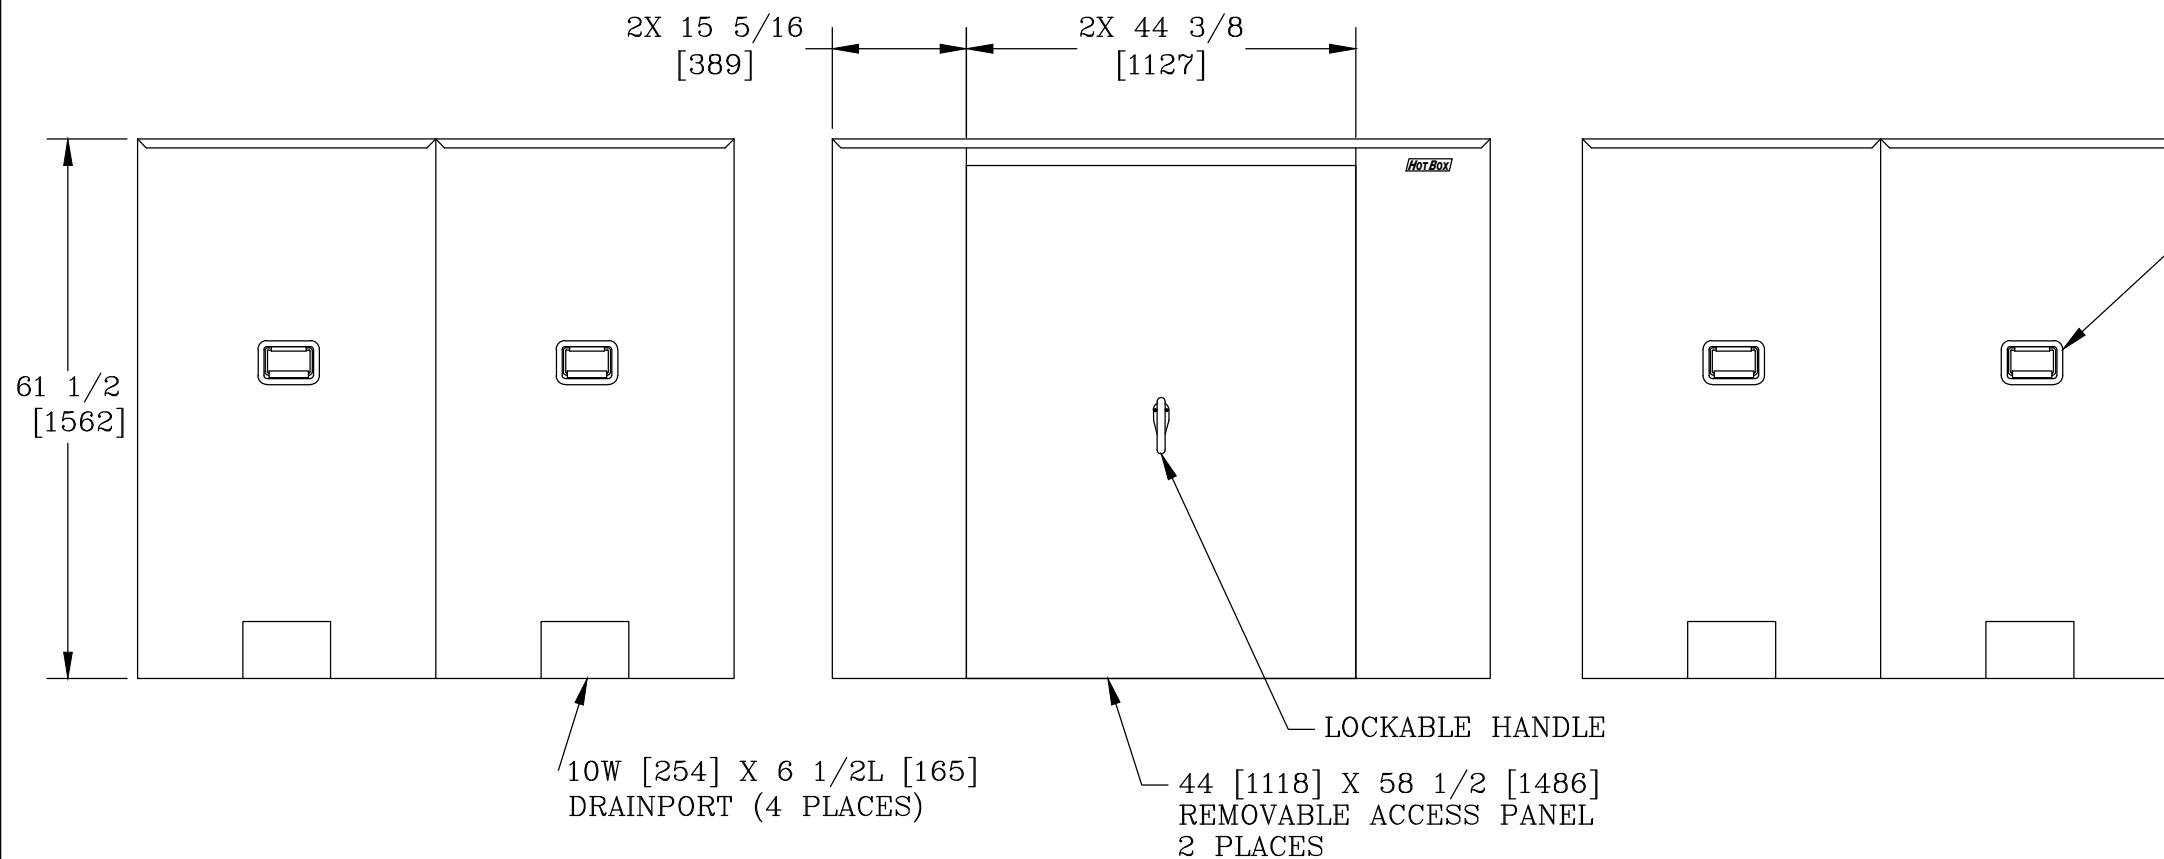


INSULATION:  
1 1/2 [38] THICK

LIFTING HANDLE  
4 PLACES

NOTES:

- HEAT IS NOT PROVIDED. (HEATER OPTIONS AVAILABLE)
- INTERNAL DIMENSIONS: 65 [1651]W X 72 [1829]L X 60 [1524]H
- FOR RECOMMENDED SLAB SIZE ADD 9" [229] TO THE ENCLOSURE EXTERIOR.

HOTBOX ENCLOSURES ARE NON-RETURNABLE. A SIGNED DRAWING MUST BE RETURNED AT THE TIME OF ORDER. DIMENSIONS ARE IN INCHES OR MILLIMETERS IN BRACKETS UNLESS OTHERWISE NOTED.				 3621 INDUSTRIAL PARK DR LENOIR CITY, TN 37771 800-346-3062 www.hot-box.com		LOC
DRN	BY	DATE	WEIGHT	DRAWING DESCRIPTION	REV	
CHK	KPC	9/15/09	244#		HOT BOX® (2 SECTION) ALUMINUM ENCLOSURE LB8000AET	A
ENG			111kg			9/09
APR			SCALE			
APR			1/2"=1'			
PROJECT NUMBER			SIZE	DRAWING NUMBER		
09874			B	LA065072060		
SHEET 1 OF 1						