
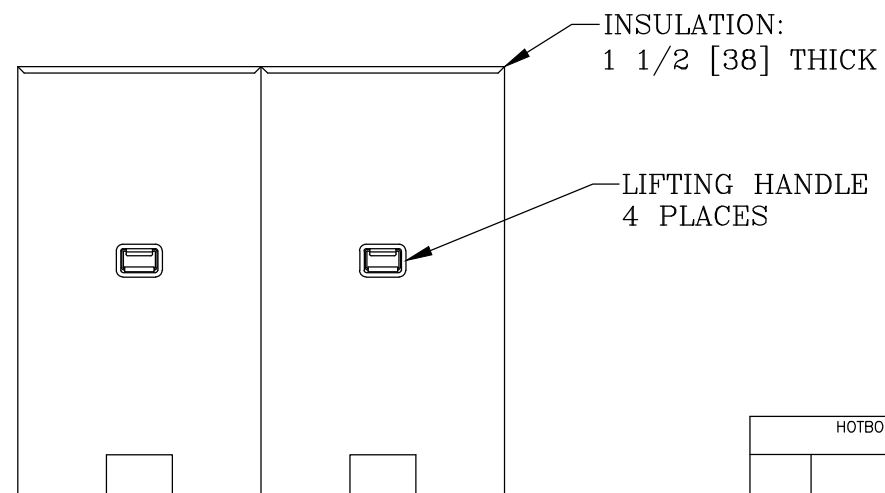



VIEW A-A

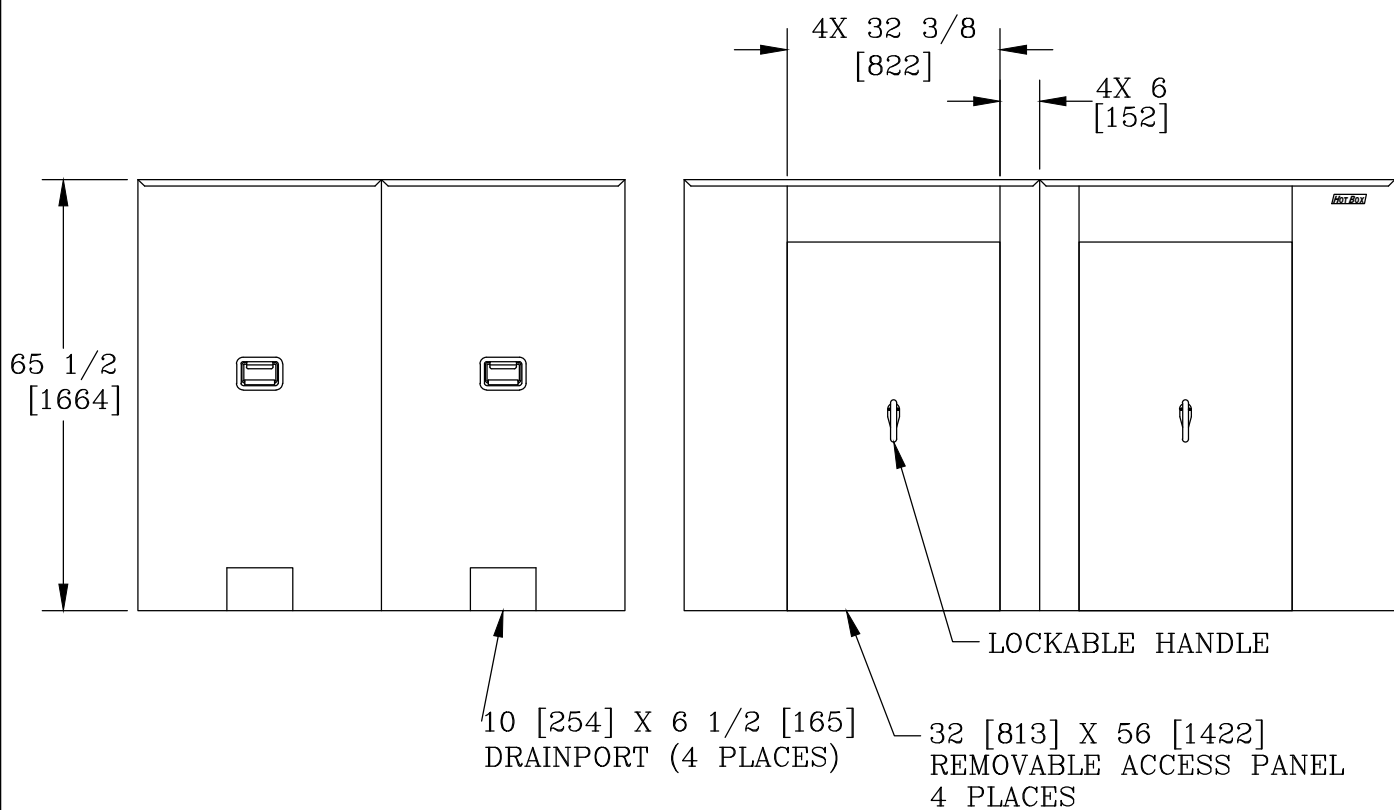

NOTES:

- INTERNAL DIMENSIONS: 71 [1803]W X 105 [2667]L X 64 [1626]H
- FOR RECOMMENDED SLAB SIZE ADD 9" [229] TO THE ENCLOSURE EXTERIOR.

HOTBOX ENCLOSURES ARE NON-RETURNABLE. A SIGNED DRAWING MUST BE RETURNED AT THE TIME OF ORDER. DIMENSIONS ARE IN INCHES OR MILLIMETERS IN BRACKETS UNLESS OTHERWISE NOTED.				 3621 INDUSTRIAL PARK DR LENOIR CITY, TN 37771 800-346-3062 www.hot-box.com		LOC
DRN	BY	DATE	WEIGHT	DRAWING DESCRIPTION	LC	
CHK	KPC	9/10/09	375#		S	
ENG			170kg		REV	
APR			SCALE		A	
APR			3/8"=1'	HOT BOX® (4 SECTION) ALUMINUM ENCLOSURE LB6E-D	9/09	
PROJECT NUMBER			SIZE		DRAWING NUMBER	
09851			B	LA071105064		
SHEET 1 OF 1						