
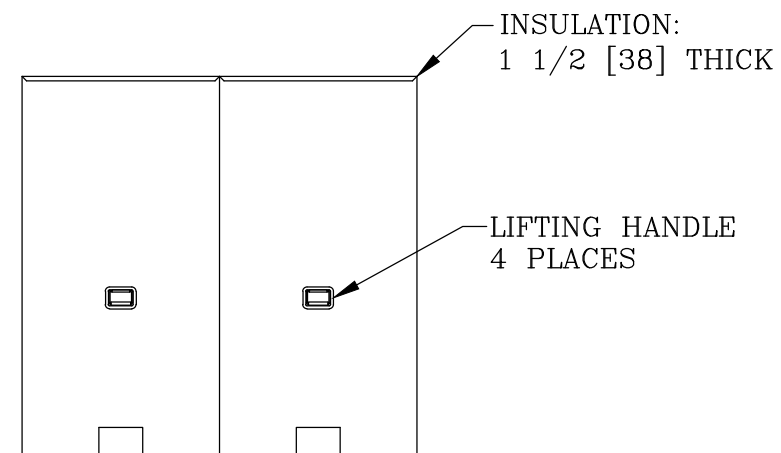



VIEW A-A

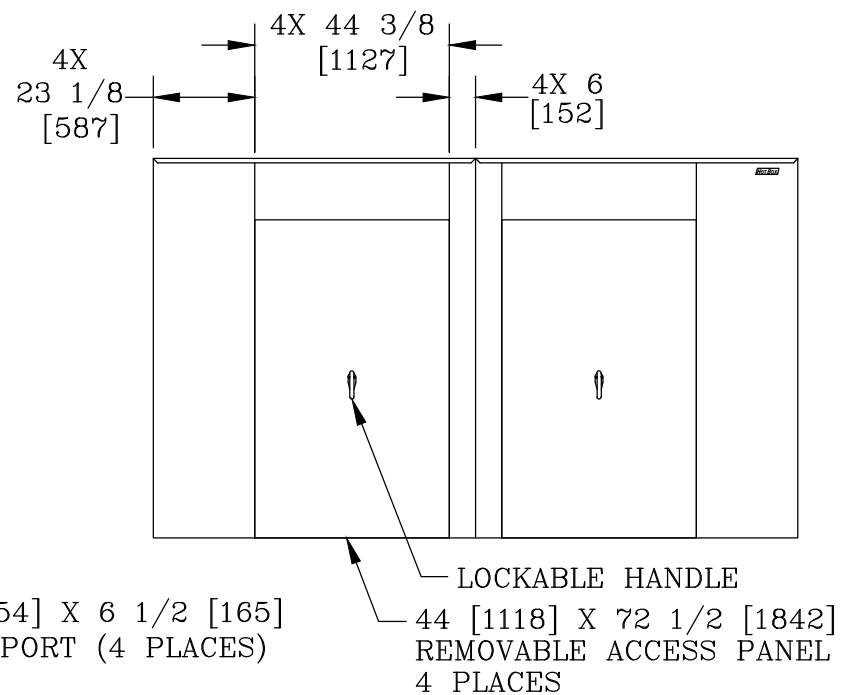

NOTES:

- INTERNAL DIMENSIONS: 87 [2210]W X 144 [3658]L X 85 [2159]H
- FOR RECOMMENDED SLAB SIZE ADD 9" [229] TO THE ENCLOSURE EXTERIOR.

HOTBOX ENCLOSURES ARE NON-RETURNABLE. A SIGNED DRAWING MUST BE RETURNED AT THE TIME OF ORDER. DIMENSIONS ARE IN INCHES OR MILLIMETERS IN BRACKETS UNLESS OTHERWISE NOTED.				 3621 INDUSTRIAL PARK DR LENOIR CITY, TN 37771 800-346-3062 www.hot-box.com		LOC
DRN	BY	DATE	WEIGHT	DRAWING DESCRIPTION	HOT BOX® (4 SECTION) ALUMINUM ENCLOSURE LB10E-D	LC
CHK	KPC	9/14/09	626# 284kg			S
ENG			SCALE			REV
APR			1/4"=1'			A
APR			SIZE			9/09
PROJECT NUMBER			DRAWING NUMBER			
09859			LA087144085			
SHEET 1 OF 1						