
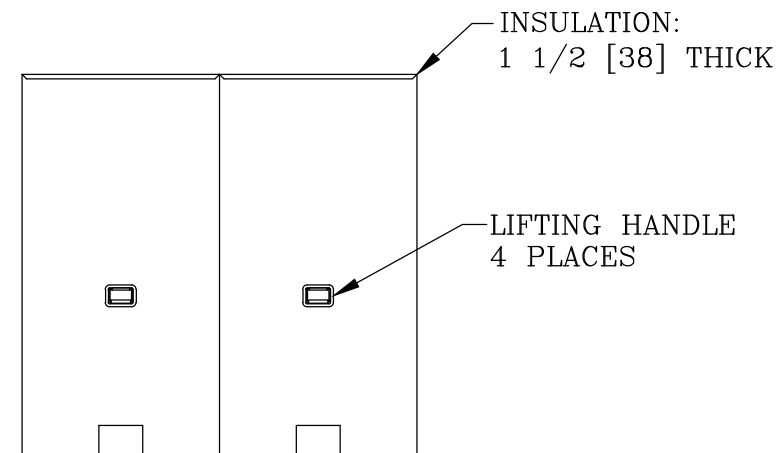



VIEW A-A

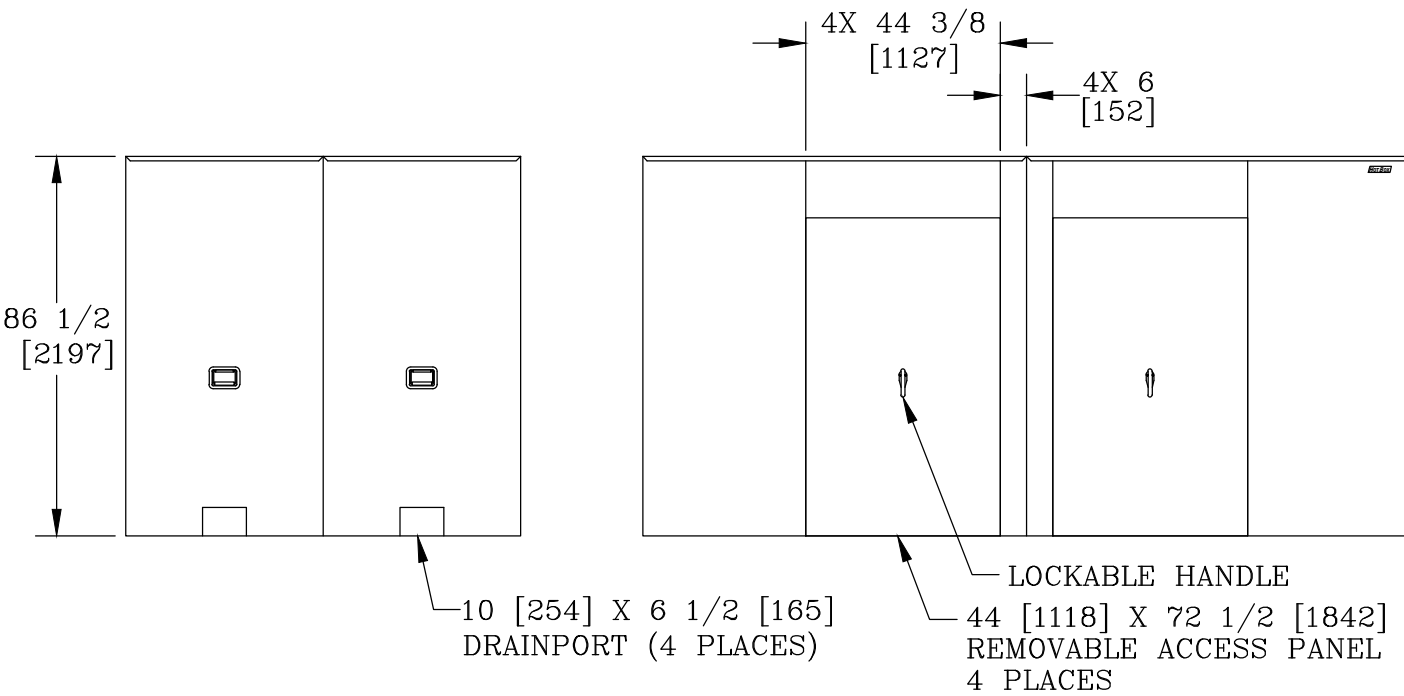

NOTES:

- INTERNAL DIMENSIONS: 87 [2210]W X 172 [4369]L X 85 [2159]H
- FOR RECOMMENDED SLAB SIZE ADD 9" [229] TO THE ENCLOSURE EXTERIOR.

| | | | | | |
|---|-----|---------|--|---|------|
| HOTBOX ENCLOSURES ARE NON-RETURNABLE. A SIGNED DRAWING MUST BE RETURNED AT THE TIME OF ORDER. DIMENSIONS ARE IN INCHES OR MILLIMETERS IN BRACKETS UNLESS OTHERWISE NOTED. | | | | | |
| DRN | BY | DATE | WEIGHT |  3621 INDUSTRIAL PARK DR LENOIR CITY, TN 37771 800-346-3062 www.hot-box.com | LOC |
| CHK | KPL | 9/14/09 | 718# | | LC |
| ENG | | | 326kg | | S |
| APR | | | SCALE | | REV |
| APR | | | 1/4"=1' | | A |
| PROJECT NUMBER | | | DRAWING DESCRIPTION | | |
| 09860 | | | HOT BOX® (4 SECTION) ALUMINUM ENCLOSURE LB10E-DS | | 9/09 |
| SHEET 1 OF 1 | | | | DRAWING NUMBER | |
| | | | | LA087172085 | |