
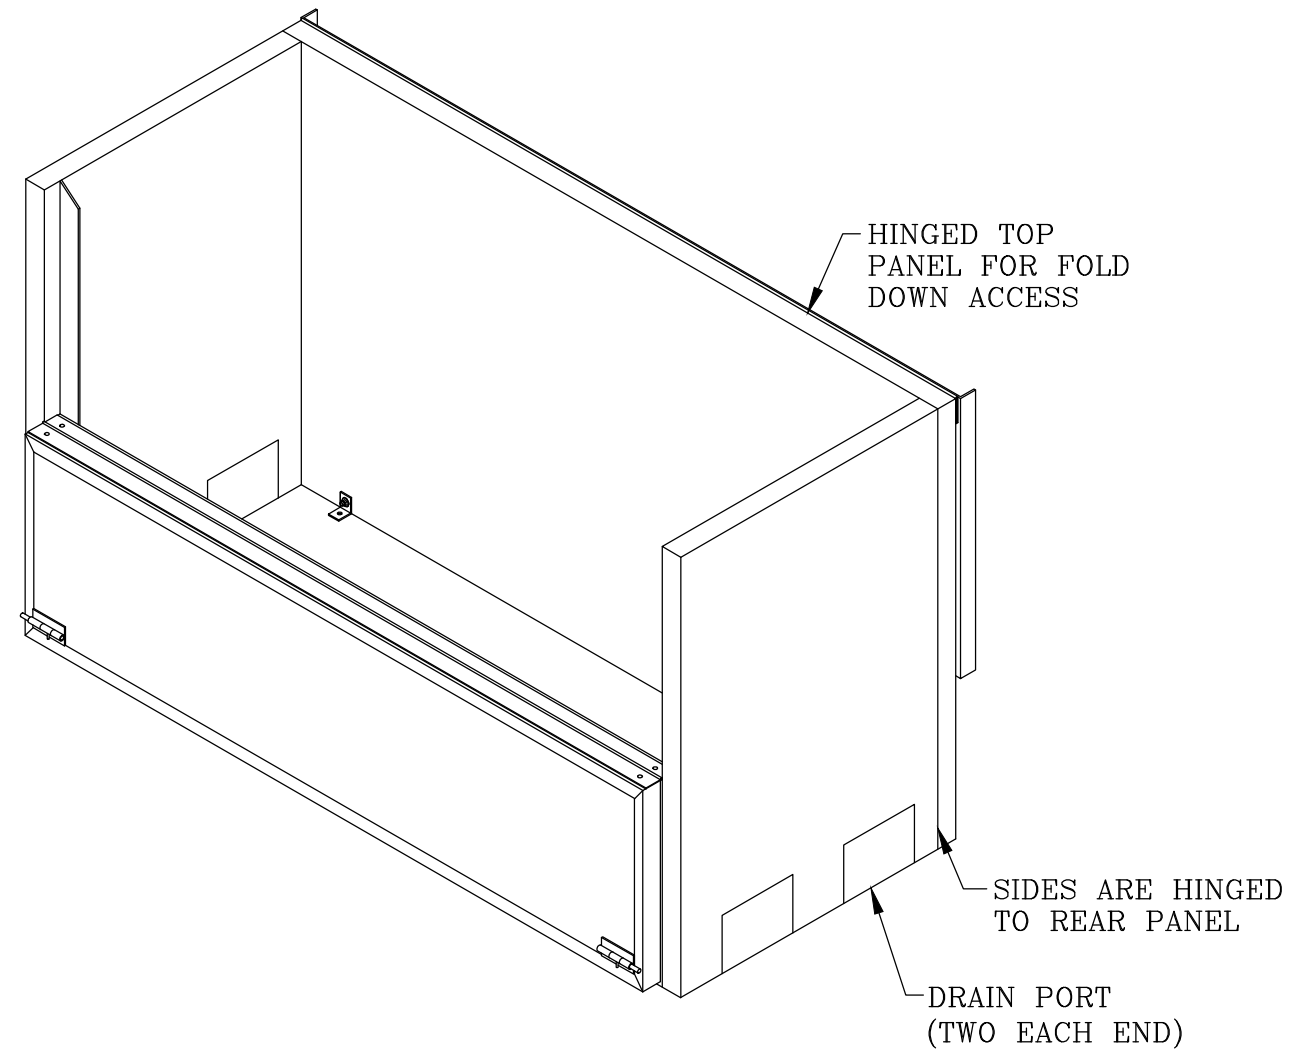
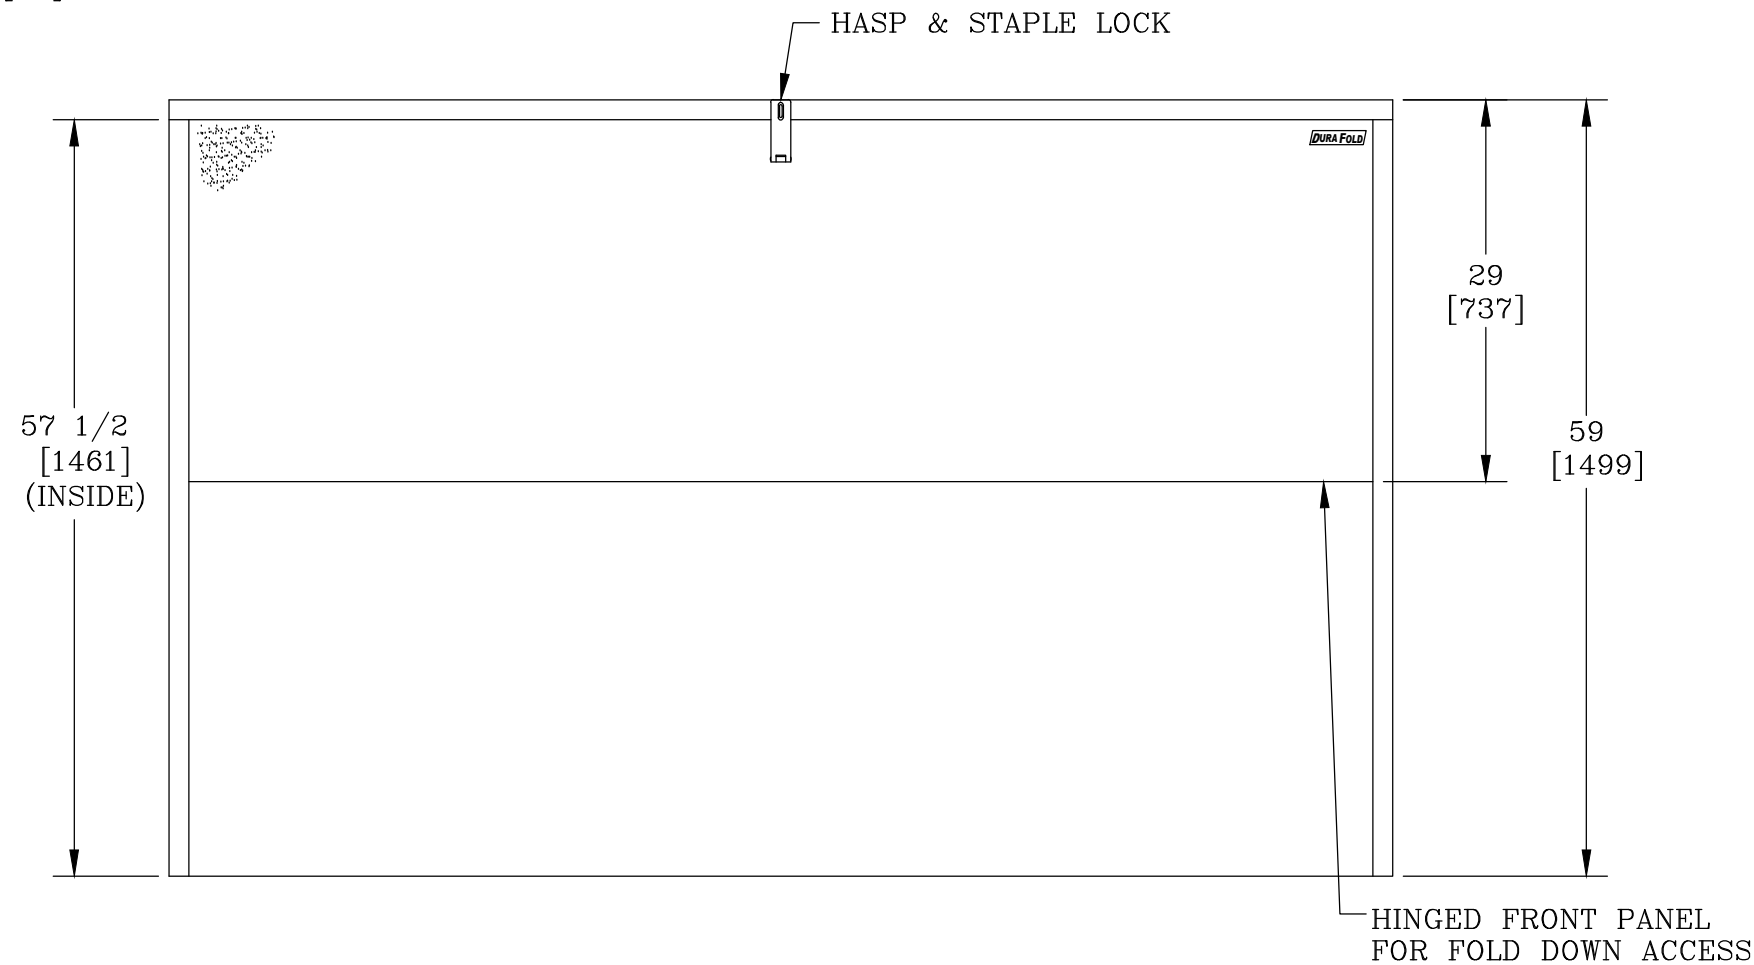


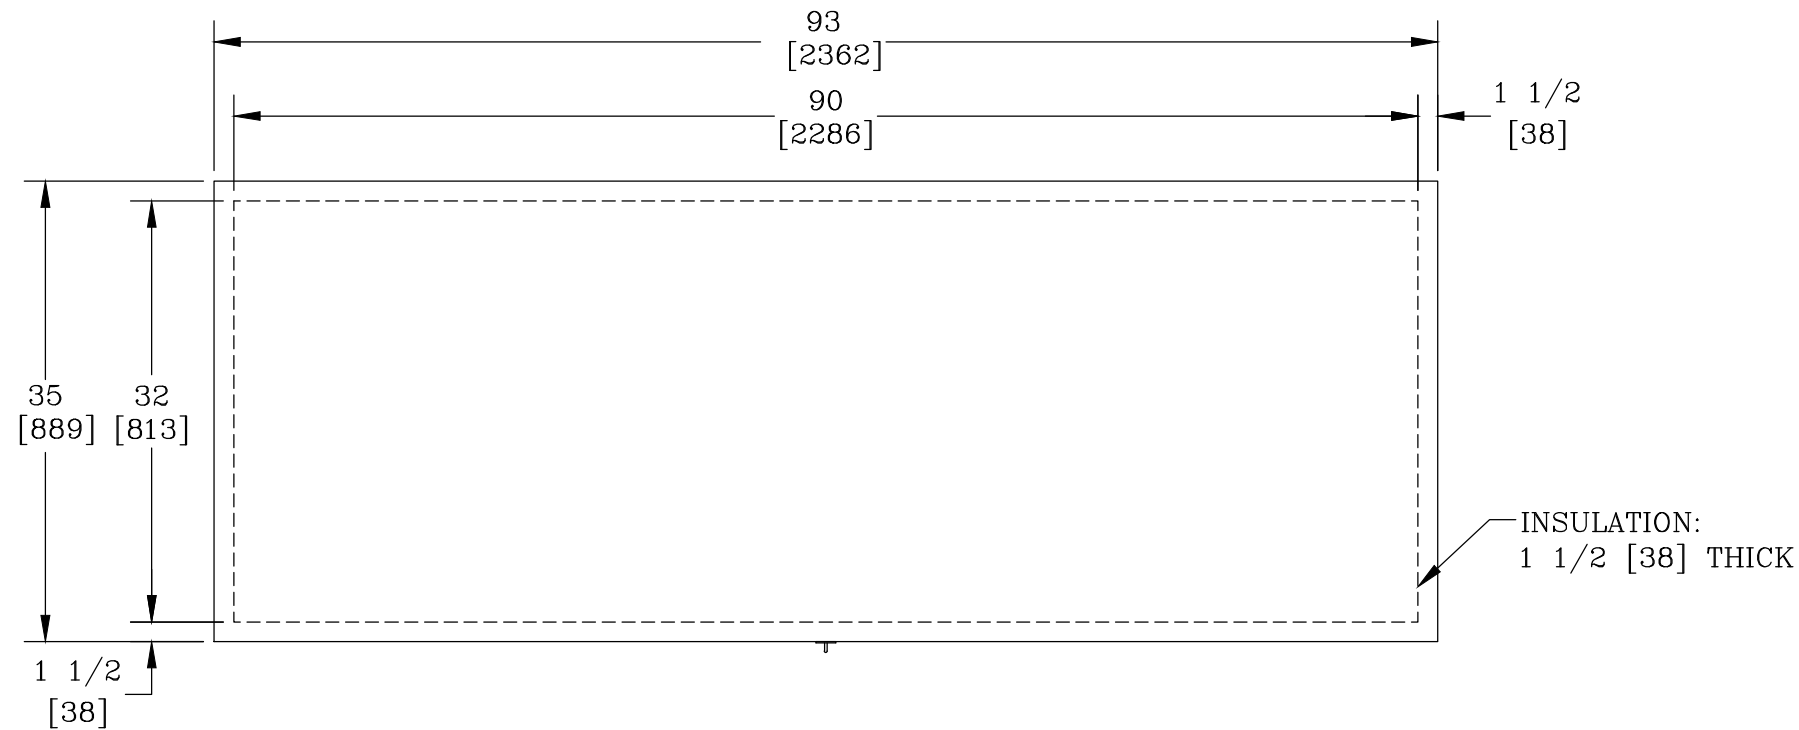

NOTES:

1. HEAT IS NOT PROVIDED. (HEATER OPTIONS AVAILABLE)
2. INTERNAL BRACKETS AND CONCRETE ANCHORS ARE SUPPLIED WITH THE ENCLOSURE.
3. FOR RECOMMENDED SLAB SIZE ADD 9" [229] TO THE ENCLOSURE EXTERIOR.
4. THIS ENCLOSURE IS DESIGNED WITH A FLIP UP LID & A FOLDABLE/REMOVABLE FRONT FOR EASE OF MAINTENANCE AND TESTING.

HOTBOX ENCLOSURES ARE NON-RETURNABLE. A SIGNED DRAWING MUST BE RETURNED AT THE TIME OF ORDER. DIMENSIONS ARE IN INCHES OR MILLIMETERS IN BRACKETS UNLESS OTHERWISE NOTED.					
	BY	DATE	WEIGHT 201# 91kg	 3621 INDUSTRIAL PARK DR LENOIR CITY, TN 37771 800-346-3062 www.hot-box.com	LOC LC
DRN	KPC	9/28/09	SCALE		S
CHK	MDI	2/28/12	3/4"=1'		REV
ENG					A
APR			SIZE B		9/09
PROJECT NUMBER 091034				SHEET 1 OF 1	DRAWING NUMBER LD032090057