

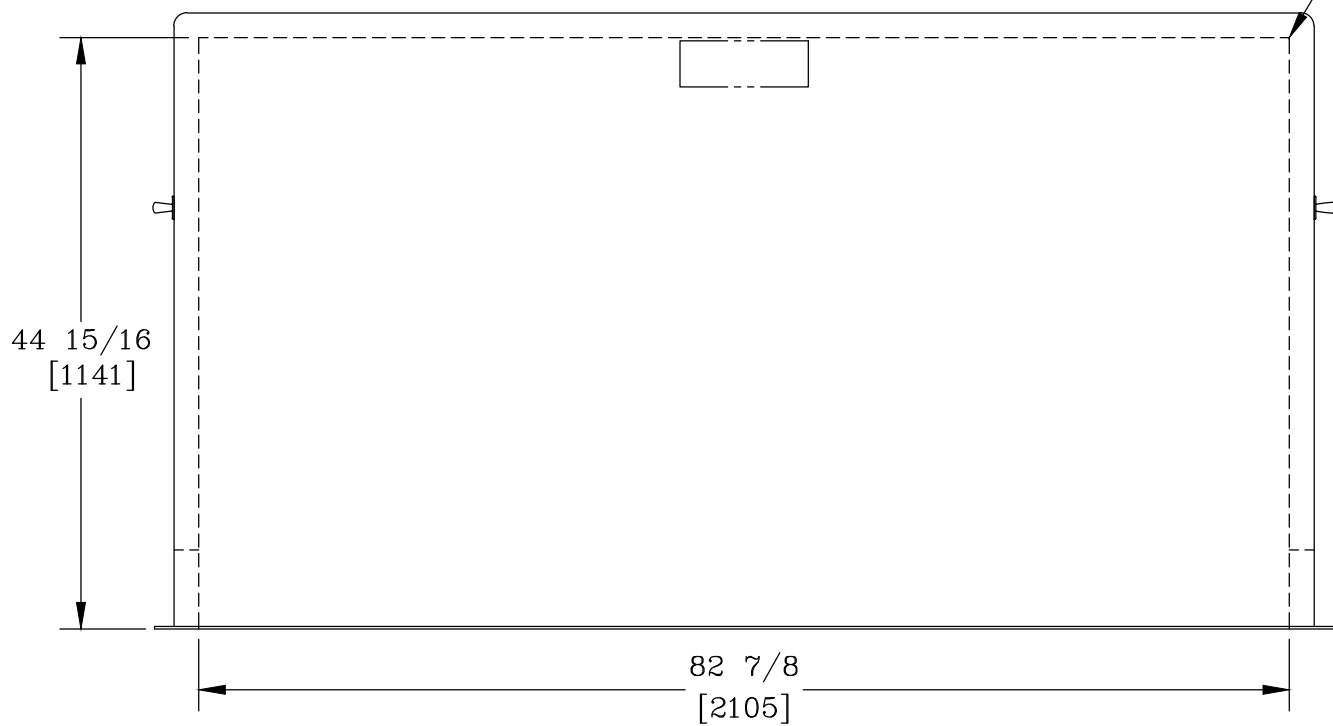
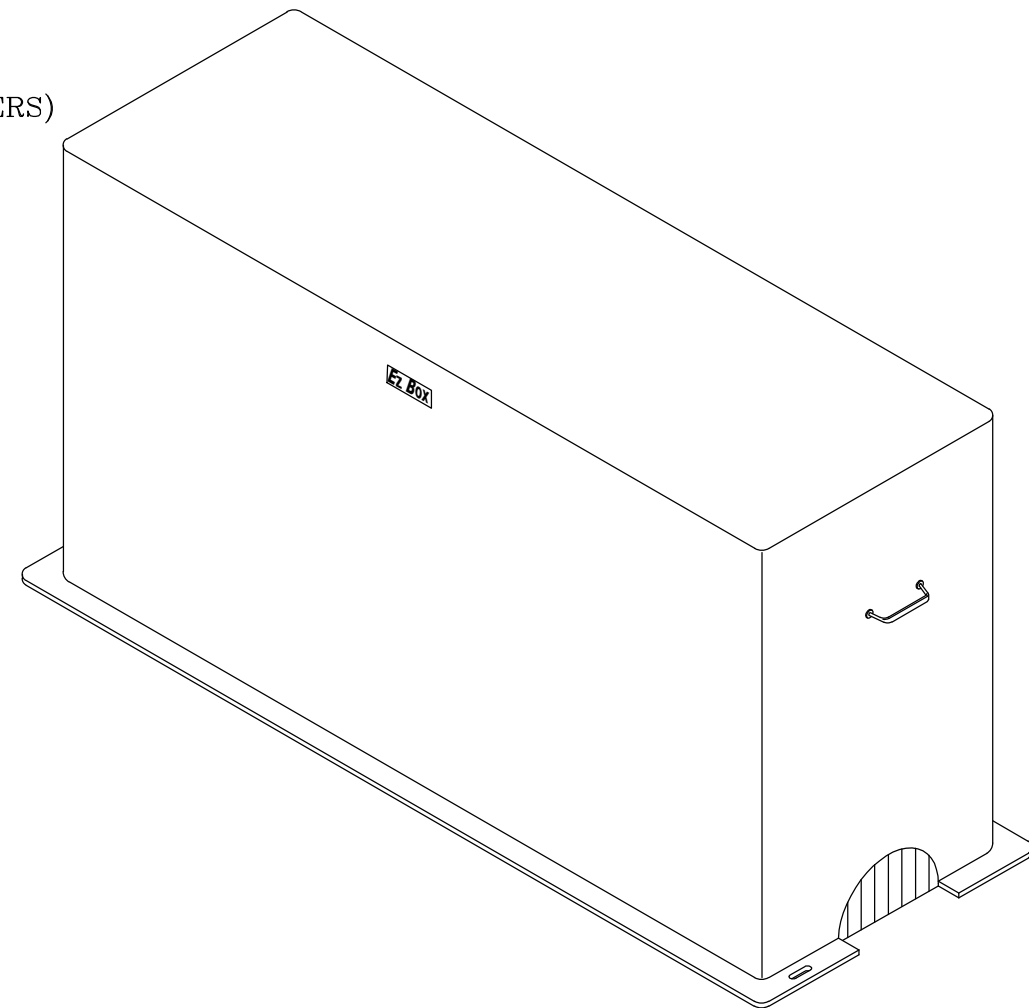


SLOT THROUGH THE ENCLOSURE FLANGE

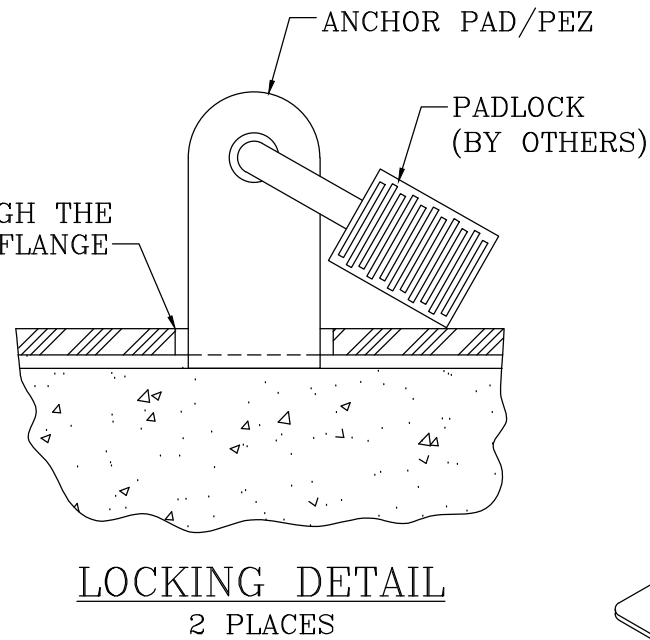


"R8" INSULATION
(MINIMUM)

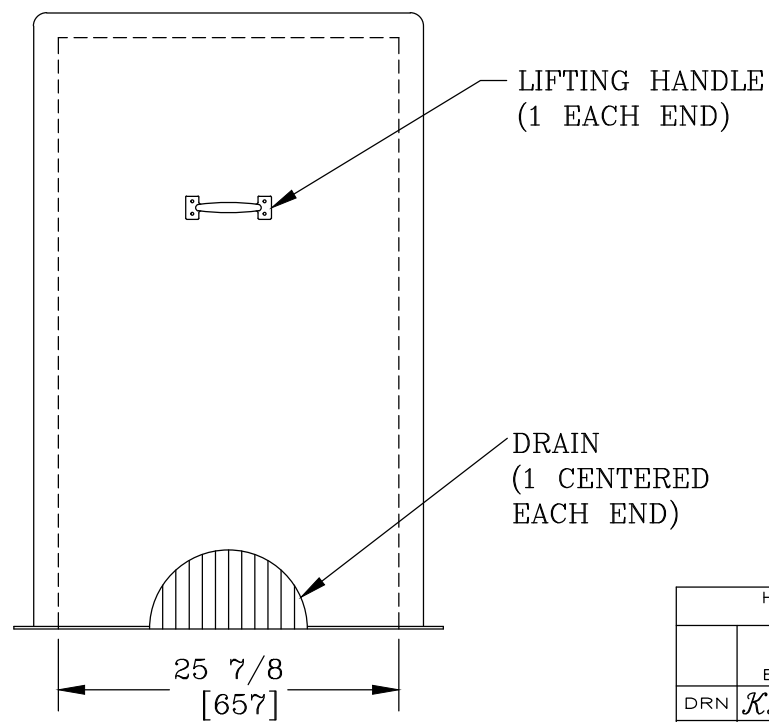

NOTES:

- HEAT IS NOT PROVIDED WITH THIS ENCLOSURE.
- STANDARD COLOR IS BEIGE. (OPTIONS AVAILABLE)
- FOR RECOMMENDED SLAB SIZE ADD 9" [229] TO THE ENCLOSURE EXTERIOR.

HOTBOX ENCLOSURES ARE NON-RETURNABLE. A SIGNED DRAWING MUST BE RETURNED AT THE TIME OF ORDER. DIMENSIONS ARE IN INCHES OR MILLIMETERS IN BRACKETS UNLESS OTHERWISE NOTED.					
DRN	BY	DATE	WEIGHT	 3621 INDUSTRIAL PARK DR LENOIR CITY, TN 37771 800-346-3062 www.hot-box.com	LOC
CHK	<i>KPC</i>	1/21/11	310#		LC
ENG	<i>LBJ</i>	1/27/11	141kg		S
APR			SCALE		REV
APR			3/4"=1'		A
PROJECT NUMBER			SIZE	DRAWING DESCRIPTION	1/11
11014			B		
SHEET 1 OF 1				DRAWING NUMBER	
				LE026083045	