

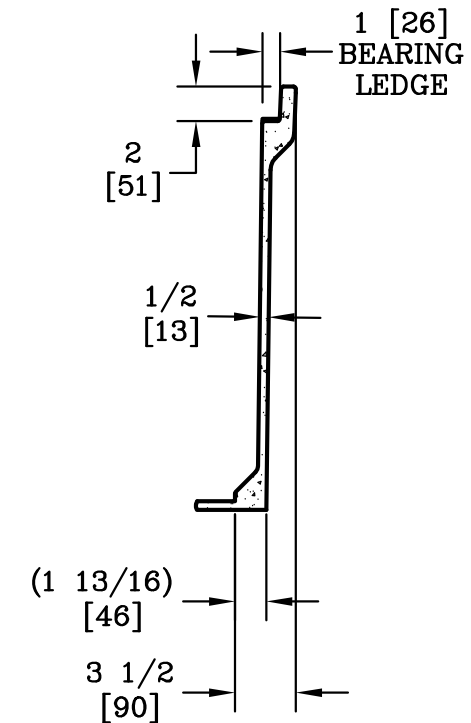
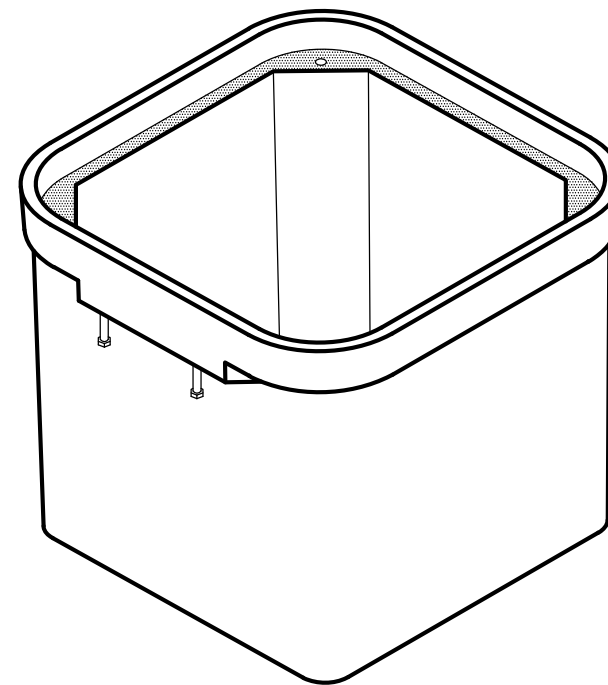
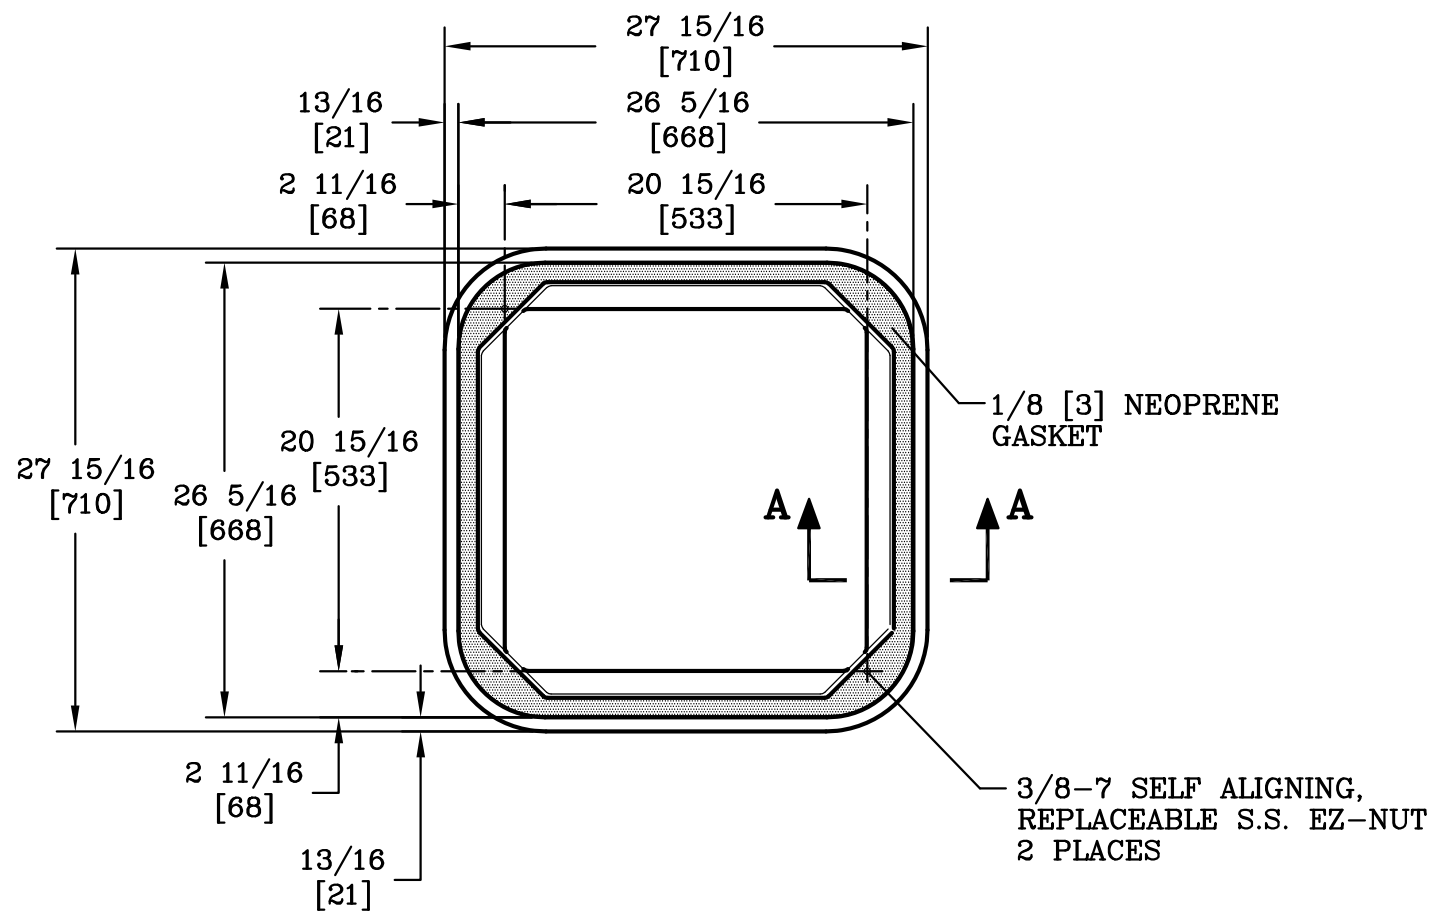


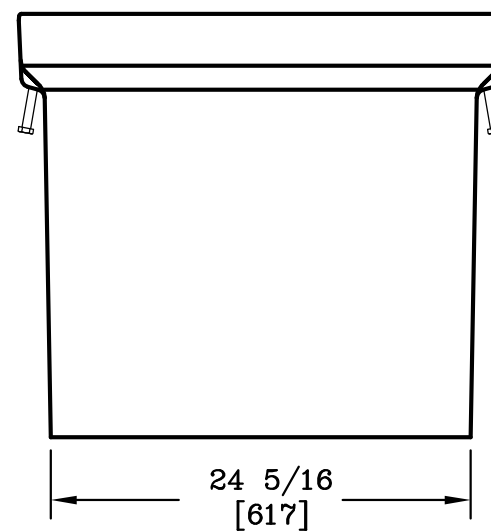

SECTION A-A

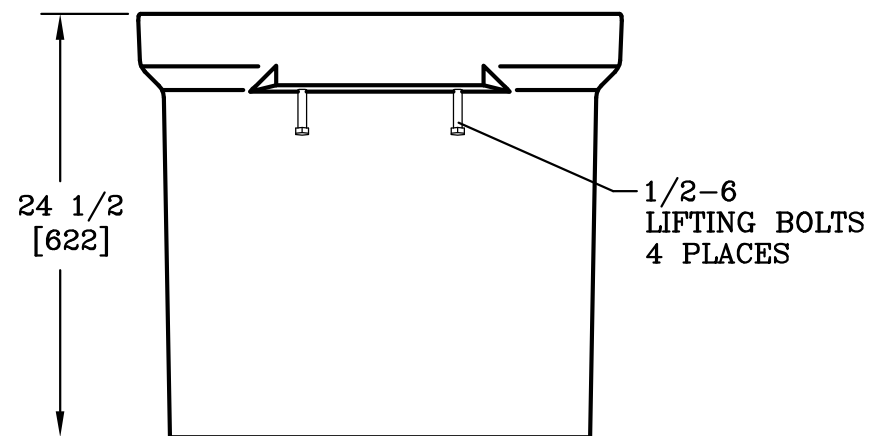

NOTE:

1. DIMENSIONS IN BRACKETS ARE IN MILLIMETERS UNLESS NOTED OTHERWISE.

DIMENSIONS ARE IN INCHES OR MILLIMETERS IN BRACKETS UNLESS OTHERWISE NOTED.							
	BY	DATE	WEIGHT	 3621 INDUSTRIAL PARK DR LENOIR CITY, TN 37771 800-346-3062 www.quazite.com	LOC		
DRN	<i>JTP</i>	6/18/04	185#		DRAWING DESCRIPTION	S	
CHK	<i>KPC</i>	7/1/04	84kg			REV	
ENG			SCALE			C	
APR	<i>M&F</i>	7/13/04	1"=1'			3/12	
APR			SIZE	QUAZITE[®] BOX			
			B				
PROJECT NUMBER			DRAWING NUMBER				
04649			SHEET 1 OF 1		PG2424DG24		