
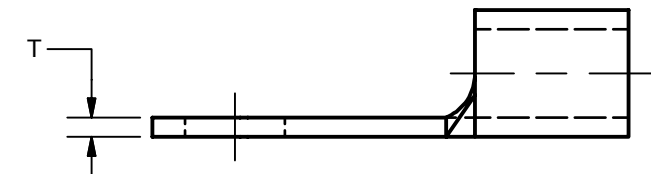


CATALOG NUMBER	WIRE RANGE	STUD SIZE [METRIC SIZE]	B	C	K DIA.	L	O.D.	T	Y
			± .04 [1.0]	± .04 [1.0]	(MIN.)	± .06 [1.5]	REF.	± .01 [0.3]	± .09 [2.3]
YAD4CM5E10	4 AWG STR.CU CODE & FLEX [16-25]mm ²	#10	.43	.47	.21	1.22	.41	.06	.98
YAD4CM6E14		1/4"	.43	.47	.26	1.22	.41	.06	.98
YAD4CM6E1490		1/4"	.43	.47	.26	1.22	.41	.06	.98
YAD4CM8E516		5/16"	.43	.63	.33	1.30	.41	.06	.98
YAD4CM8E51690		5/16"	.43	.63	.33	1.30	.41	.06	.98
YAD4CM10E38		3/8"	.43	.71	.41	1.38	.41	.06	1.02
YAD4CM12E12		1/2"	.43	.87	.51	1.65	.41	.06	1.22
YAD4CM16E58		5/8"	.43	1.10	.67	1.93	.41	.06	1.38
YAD4CM20E34		3/4"	.43	1.10	.80	1.93	.41	.06	1.38
YAD2CM5E10		2 AWG STR.CU CODE & FLEX [25-35]mm ²	#10	.47	.59	.21	1.32	.48	.06
YAD2CM6E14	1/4"		.47	.59	.26	1.32	.48	.06	1.02
YAD2CM8E516	5/16"		.47	.63	.33	1.34	.48	.06	1.02
YAD2CM8E516NK	5/16"		.47	.63	.33	1.34	.48	.06	1.02
YAD2CM10E38	3/8"		.47	.71	.41	1.42	.48	.06	1.06
YAD2CM10E38NK	3/8"		.47	.71	.41	1.42	.48	.06	1.06
YAD2CM12E12	1/2"		.47	.87	.51	1.65	.48	.06	1.22
YAD2CM16E58	5/8"		.47	1.10	.67	1.97	.48	.06	1.42
YAD2CM20E34	3/4"		.47	1.10	.80	1.97	.48	.06	1.42

REV	DATE	DESCRIPTION	ECO	BY	CHK.
D	10/10/2012	UPDATE DRAWING VIEW'S PER MARKUP	29039	BSB	MA

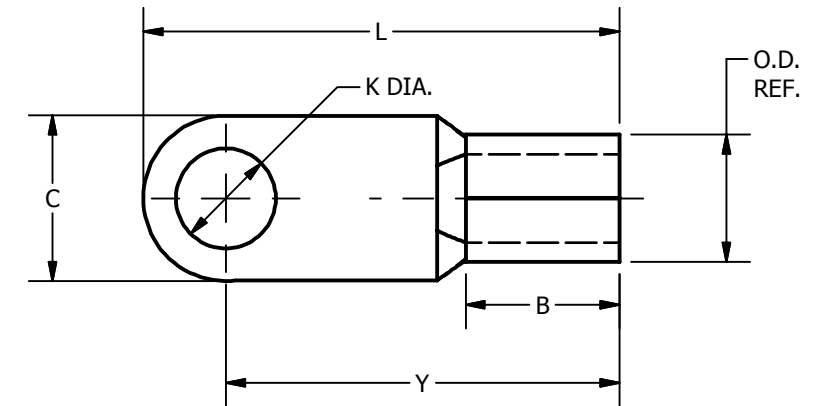

CAT. NO.	HYDRAULIC TOOLING				DIELESS TOOLING	NO. CRIMPS	WIRE STRIP LENGTH
	DIE INDEX	TOOL CAT. NO.	DIE TYPE	DIE CAT. NO.			
YAD4C--	1017	Y35, Y39, Y750, PAT750	NEST INDENTOR	U2CD1 Y34PR	Y81KFT- SERIES PAT81KFT- SERIES Y4PC834- SERIES	1	1/2"
YAD2C--	1018	Y35, Y39, Y750, PAT750	NEST INDENTOR	U1CD1 Y34PR	PAT4PC834- SERIES	1	17/32"

NOTES:

- MATERIAL: COPPER.
- FINISH: TIN PLATED.

Y35P3 ADAPTOR REQUIRED FOR Y34PR INDENTORS IN Y35, Y39, Y750 AND PAT750 TOOLS.

4. DIMENSIONS IN BRACKETS [] ARE IN MILLIMETERS ROUNDED OFF TO THE NEAREST MILLIMETER, UNLESS OTHERWISE NOTED, AND ARE FOR REFERENCE ONLY.

TO ORDER BURNDY PRODUCTS CALL		NON-INSULATED BRAZED BARREL COPPER TERMINALS	
UNITED STATES		ITEM NO: N/A	
1-800-346-4175 (LONDONDERRY, NH)		CAT. NO: YAD-M-E	
CANADA:		DRAWN BY: B.MICHAUD 2/4/1998	
1-800-361-6975 (QUEBEC)		CHECKER: J.WALTERS 2/9/1998	
1-800-387-6487 (ALL OTHER PROVINCES)		DSN APRVL: B.MACDONALD 09/24/1998	
FOR PRODUCT INFO: http://www.burndy.com		MFG APRVL: [blank]	
		QA APRVL: S.GRAY 09/25/1998	
		MKT APRVL: B.HARGROVE	
PROD FAM:	SIZE	DRAWING NO	REV
PROJECT #:	B	SE210981	D
DOCUMENT TYPE: Sales			
REL LEVEL: Released		SHEET 2 OF 5	