

Project Number
P21.01660



HUBBELL
Lighting

Date
10/28/2021

Photometric Test Report

Lab 1
Sphere

Test Sample Description

Catalog Number: P560299-141-27 JAM-PE-17
Description: Wall Sconce with G-Tech 8W Light Engine (-141)

Photometry

Test Method: IES LM-31-95
IES LM-79-08 §10
Preburn Time: 1:10
Time To Stabilize: 3:00
Total Operating Time: 6:00

Voltage (Volts): 119.9
Current (Amps): 0.071
Power (Watts): 8.4
Ambient Temp (°C): 24.7
PF @ 120V (%): 0.991
THD @ 120V (%): 12.7
PF @ 277V
THD @ 277V

Sphere

Test Method: IES LM-16-93
IES LM-79-08 §12.1
Preburn Time: 1:00
Time To Stabilize: 1:00
Total Operating Time: 2:00

Voltage (Volts): 120.0
Current (Amps): 0.070
Power (Watts): 8.4
Ambient Temp (°C): 24.3



Hubbell Lighting, Inc.

701 Millennium Boulevard
Greenville, SC 29607
www.hubbelllighting.com

Checked (sphere): Ben Lee
Checked (photometry): Connie Steadman
Approved: Philip McCarthy



** This customer-provided information was not verified by the laboratory and could affect the validity of the test results.*

Note that the LED manufacturer and part number are unverifiable by the lab.

This report shall not be reproduced, except in full, without the written approval of HLI's NVLAP-accredited laboratory

This report shall not be used to claim product certification, approval, or endorsement by NVLAP, NIST, or any agency of the federal government.





Lamp Cat#: GT00016520-120V08W30

Lamp Desc: 42 - G-Tech 2700K LEDs

Efficacy: 46.2LPW

S/P Ratio: 1.3lm`/Lm

Spectral Results		
Name	Value	Unit
Radiant Flux	1.38	Watts
Lflux	388	Lumens
Scotopic Lumens	515	
Chrom x	0.4554	
Chrom y	0.4114	
Chrom u	0.2593	
Chrom v	0.3513	
Duv	0.0006	
Chrom u'	0.2593	
Chrom v'	0.5270	
CCT	2767	°K
Purity	60.2	%
Dominant Wavelength	583.6	nm
FWHM	150.4	
Peak Wavelength	626.3	nm
Lamda (Center)	608.5	nm
Centroid Wavelength	600.6	nm
SDCM		
RA	94	
Corr. Coef.	0.000723500	
Correlation	0.0054	
R1	94.6	
R2	97.8	
R3	99.3	
R4	94.0	
R5	94.2	
R6	97.4	
R7	92.5	
R8	83.9	
R9	65.2	
R10	93.6	
R11	95.3	
R12	83.4	
R13	95.6	
R14	98.9	

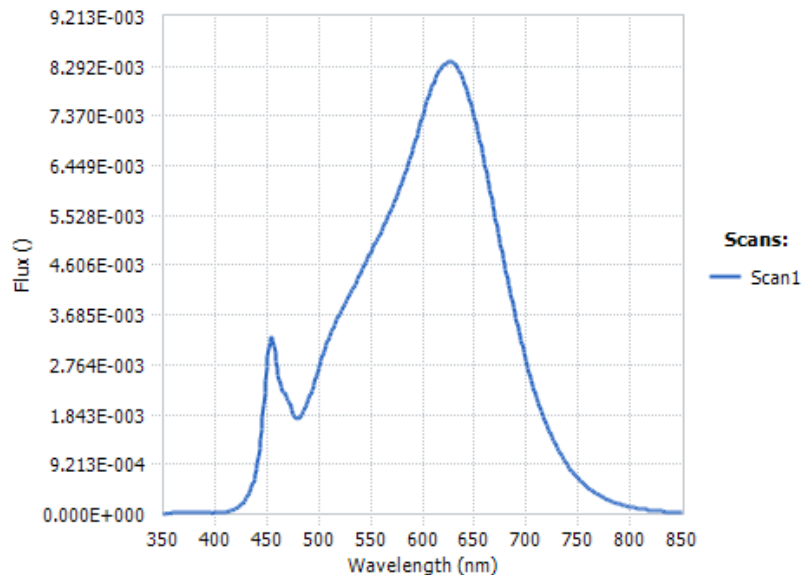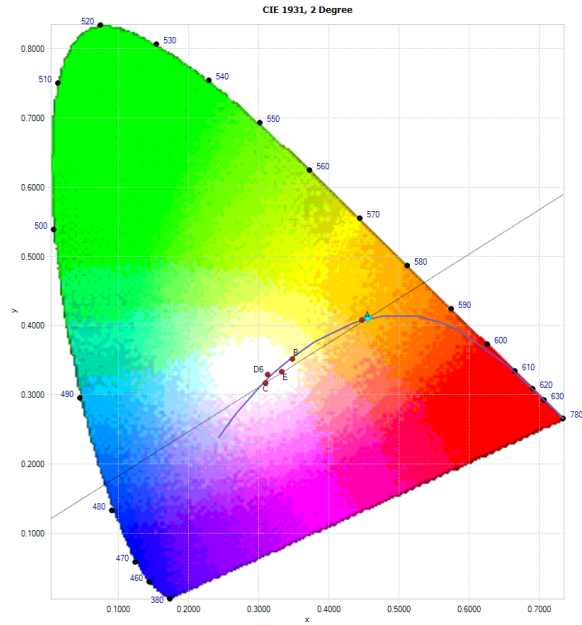







ANSI/IES TM-30-18 Color Rendition Report

Source: 21.01660

Manufacturer: PROGRESS

Date: 10/27/2021

Model: P560299-141-27 JAM-PE-17

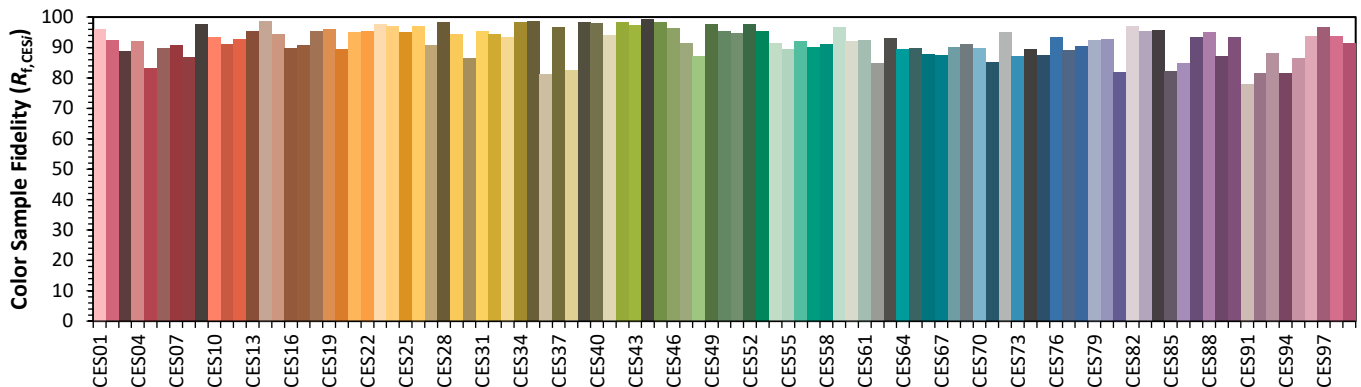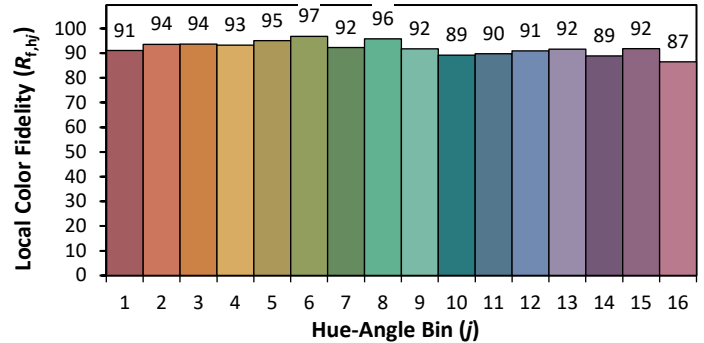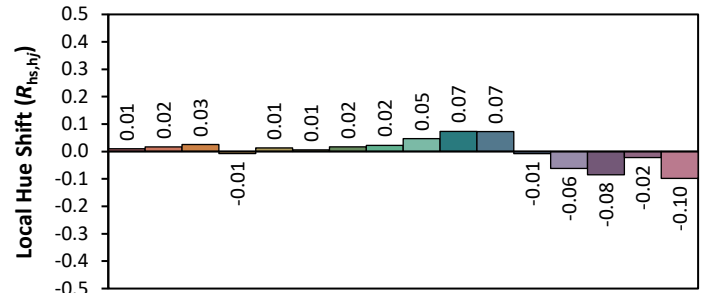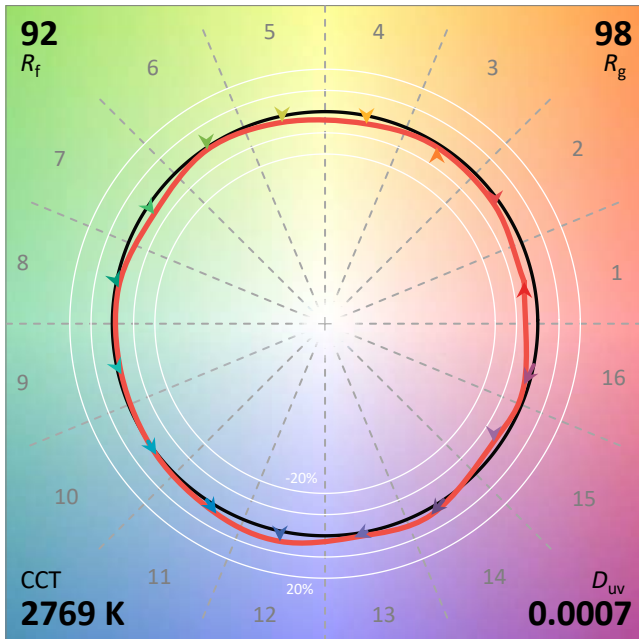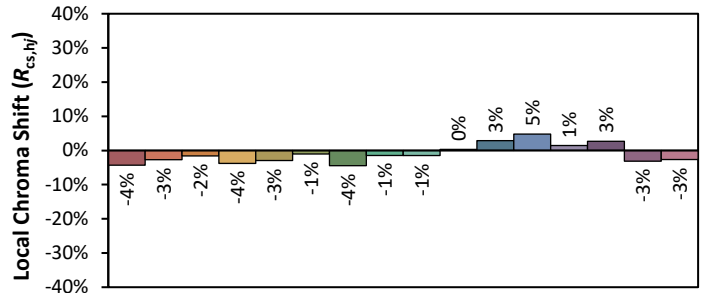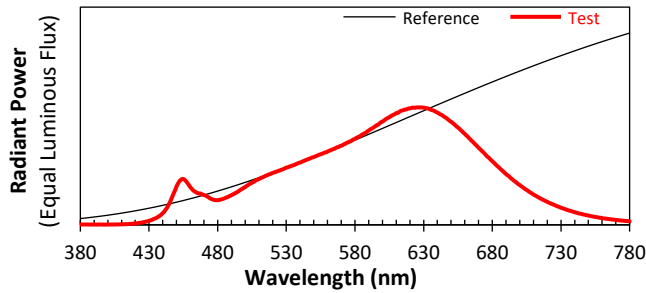

Notes: This is a recommended method for displaying ANSI/IES TM-30-18 information.

x 0.4554
y 0.4114
u' 0.2593
v' 0.5270

CIE 13.3-1995
(CRI)

R_a 94
R_g 66



®

HUBBELL
Lighting

701 Millennium Blvd
Greenville, SC 29607
www.hubbellighting.com

REPORT NUMBER: 21.01660

PAGE: 4 OF 14

ISSUE DATE: 10/13/21

PREPARED FOR: PROGRESS

CATALOG NUMBER: P560299-141-27 JAM-PE-17

LUMINAIRE: Wall Sconce with G-Tech 8W Light Engine;
Frosted Glass Lens

LAMP CAT. NO.: GT00016520-120V08W30

LAMP: 42- G-Tech 2700K LEDs

MOUNTING: Surface/Wall

NOTE: DATA SHOWN IS ABSOLUTE FOR THE SAMPLE PROVIDED.



HUBBELL
Lighting

701 Millennium Blvd
Greenville, SC 29607
www.hubbelllighting.com

REPORT NUMBER: 21.01660


ISSUE DATE: 10/13/21

PREPARED FOR: PROGRESS

CATALOG NUMBER: P560299-141-27 JAM-PE-17

PAGE: 6 OF 14

MAXIMUM PLANE AND MAXIMUM CONE PLOTS OF CANDELA

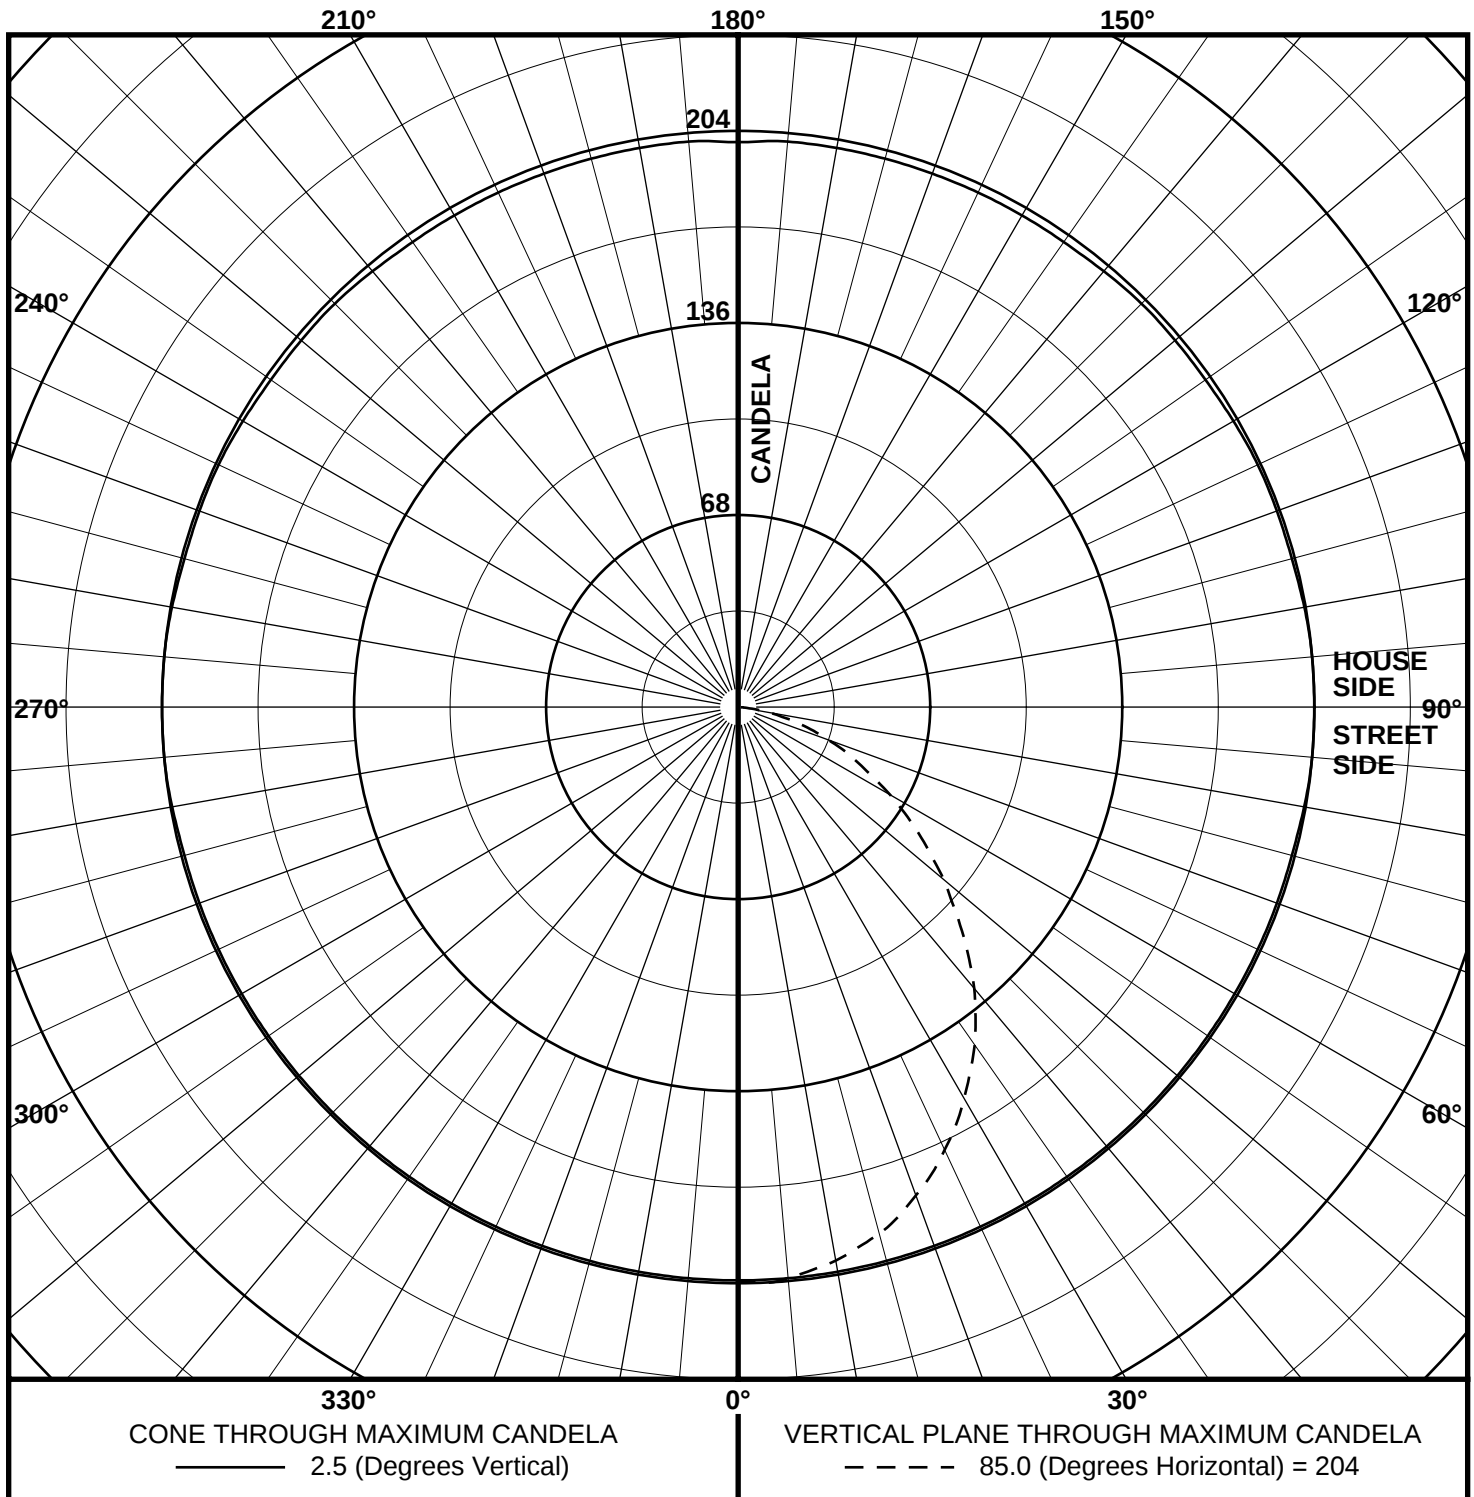




REPORT NUMBER: 21.01660
ISSUE DATE: 10/13/21
PREPARED FOR: PROGRESS
CATALOG NUMBER: P560299-141-27 JAM-PE-17

PAGE: 7 OF 14

COEFFICIENTS OF UTILIZATION AND FLUX DISTRIBUTION

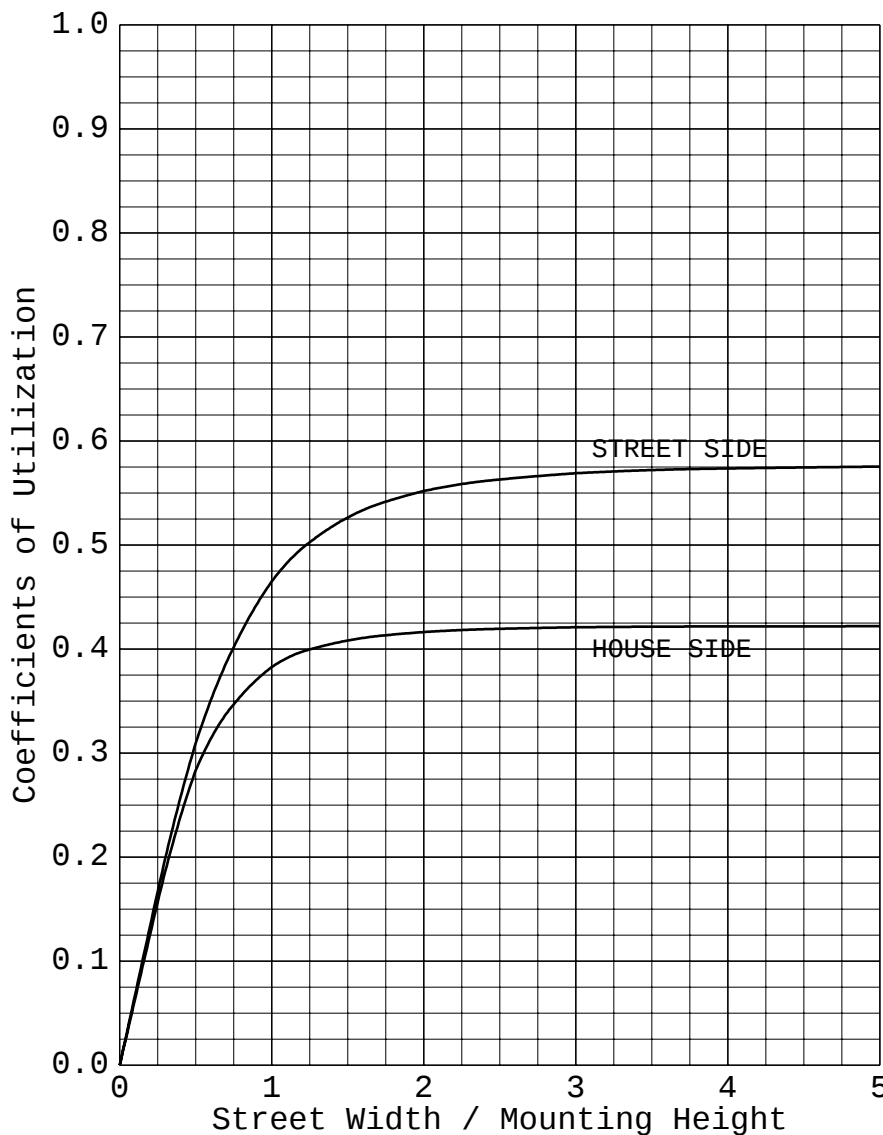

	LUMENS	PERCENT OF FIXTURE
DOWNWARD STREET SIDE	231	57.8
DOWNWARD HOUSE SIDE	169	42.2
DOWNWARD TOTAL	400	100.0
UPWARD STREET SIDE	0	0.0
UPWARD HOUSE SIDE	0	0.0
UPWARD TOTAL	0	0.0
TOTAL FLUX	400	100.0

EFFICACY = 47.4 lm/W

ALL CANDELA AND LUMENS IN THIS REPORT ARE BASED ON ABSOLUTE PHOTOMETRY. THE COEFFICIENT OF UTILIZATION VALUES ARE BASED ON THE TOTAL ABSOLUTE LUMEN OUTPUT OF THIS LUMINAIRE SAMPLE.



HUBBELL
Lighting

701 Millennium Blvd
Greenville, SC 29607
www.hubbelllighting.com

REPORT NUMBER: 21.01660

ISSUE DATE: 10/13/21

PREPARED FOR: PROGRESS

CATALOG NUMBER: P560299-141-27 JAM-PE-17

PAGE: 8 OF 14

BUG Rating			B0 U0 G0		
Zonal Summary			Zone Ratings		
			B	U	G
Forward					
FL	(0° - 30°)	231	57.8		
FM	(30° - 60°)	76.4	19.1		
FH	(60° - 80°)	121.2	30.3		
FVH	(80° - 90°)	32.3	8.1		G0
		1.4	0.4		G0
Backward					
BL	(0° - 30°)	169	42.2		
BM	(30° - 60°)	70.1	17.5		
BH	(60° - 80°)	83.5	20.8		
BVH	(80° - 90°)	15.1	3.8		G0
		0.4	0.1		G0
Upward					
UL	(90° - 100°)	0	0.0		
UH	(100° - 180°)	0.0	0.0		
Trapped Light		0	0.0		
Total Flux		400	100.0		



HUBBELL
Lighting

701 Millennium Blvd
Greenville, SC 29607
www.hubbelllighting.com

REPORT NUMBER: 21.01660

ISSUE DATE: 10/13/21


PREPARED FOR: PROGRESS

CATALOG NUMBER: P560299-141-27 JAM-PE-17

PAGE: 9 OF 14

Zonal Lumen Summary

(Linear scale)

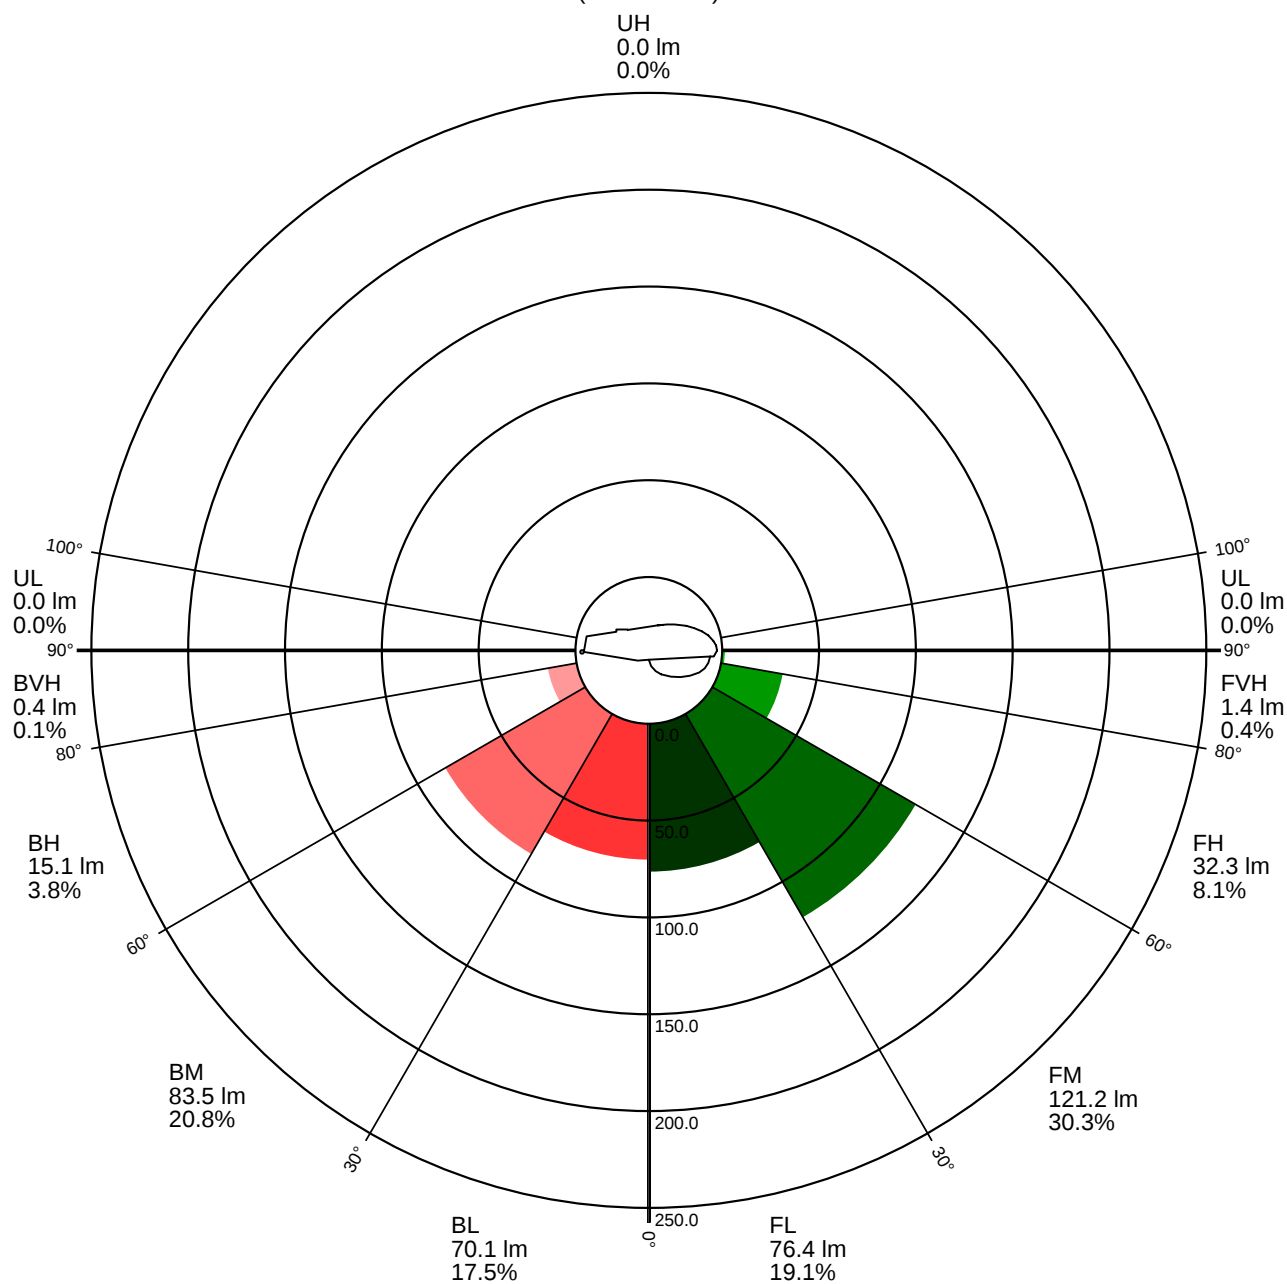



HUBBELL
Lighting

701 Millennium Blvd
Greenville, SC 29607
www.hubbelllighting.com

REPORT NUMBER: 21.01660

ISSUE DATE: 10/13/21


PREPARED FOR: PROGRESS

CATALOG NUMBER: P560299-141-27 JAM-PE-17

PAGE: 10 OF 14


Backlight Rating Details

(Logarithmic scale)

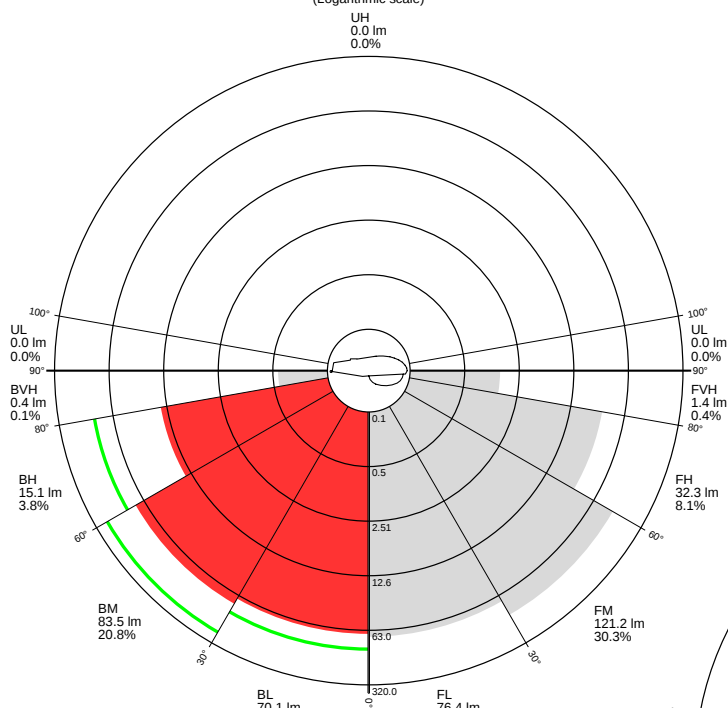


Glare Rating Details

(Logarithmic scale)

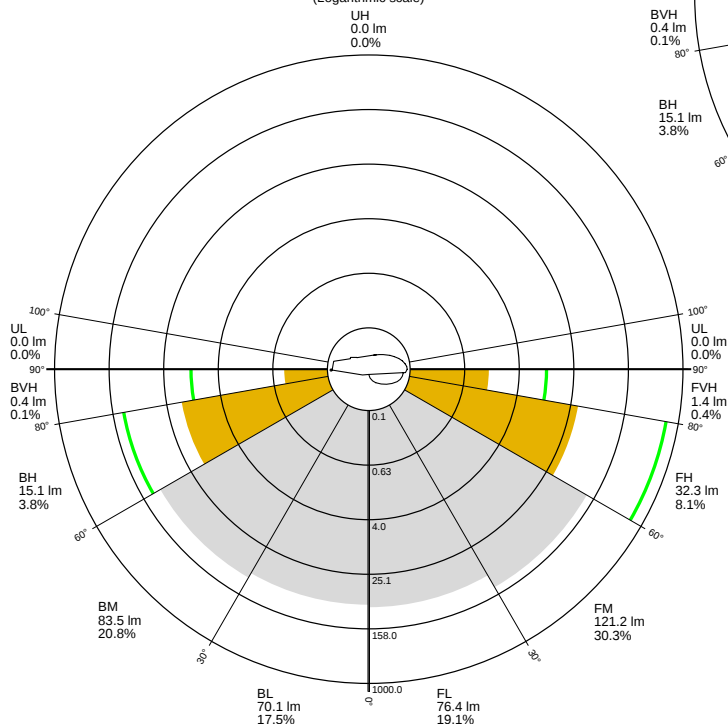

Uplight Rating Details

(Logarithmic scale)

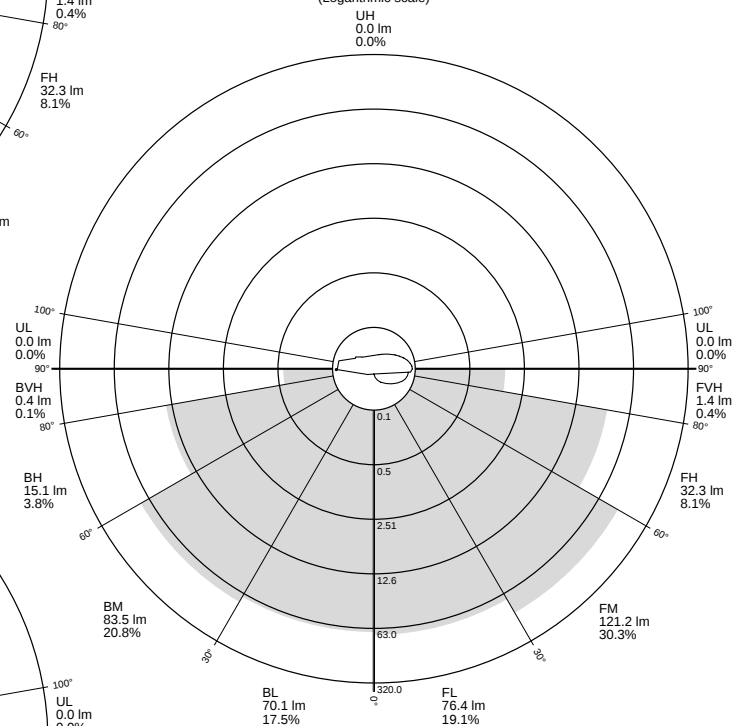



HUBBELL
Lighting

701 Millennium Blvd
Greenville, SC 29607
www.hubbellighting.com

REPORT NUMBER: 21.01660

PAGE: 11 OF 14

ISSUE DATE: 10/13/21

PREPARED FOR: PROGRESS

CATALOG NUMBER: P560299-141-27 JAM-PE-17

CANDELA TABULATION

STREET SIDE		LATERAL ANGLE											
		0.0	5.0	15.0	25.0	35.0	45.0	55.0	65.0	75.0	85.0	90.0	
VERTICAL ANGLE	90.0	0.	0.	0.	0.	0.	0.	0.	0.	0.	0.	0.	
	87.5	1.	1.	1.	1.	1.	1.	1.	0.	1.	1.	1.	
	85.0	2.	2.	2.	2.	2.	1.	1.	2.	2.	2.	2.	
	82.5	3.	3.	3.	3.	3.	3.	4.	4.	6.	6.	6.	
	80.0	6.	6.	6.	6.	6.	7.	8.	10.	11.	11.	11.	
	77.5	10.	10.	10.	10.	11.	12.	14.	15.	17.	16.	16.	
	75.0	15.	15.	15.	16.	17.	17.	20.	22.	23.	22.	21.	
	72.5	20.	20.	21.	21.	23.	24.	27.	28.	29.	28.	27.	
	70.0	26.	26.	27.	28.	30.	32.	34.	35.	35.	34.	33.	
	67.5	33.	33.	34.	35.	37.	39.	41.	41.	41.	41.	39.	
	65.0	40.	41.	42.	42.	45.	46.	48.	48.	48.	47.	46.	
	62.5	48.	47.	49.	50.	52.	53.	55.	55.	55.	54.	53.	
	60.0	55.	55.	56.	58.	60.	61.	62.	62.	63.	62.	61.	
	57.5	63.	63.	65.	66.	68.	69.	70.	70.	71.	70.	68.	
	55.0	72.	71.	72.	74.	76.	77.	78.	79.	79.	78.	76.	
	52.5	80.	80.	81.	82.	84.	85.	86.	87.	87.	86.	85.	
	50.0	89.	89.	90.	90.	92.	93.	95.	95.	96.	95.	93.	
	47.5	97.	97.	98.	98.	100.	101.	103.	104.	104.	103.	102.	
	45.0	105.	106.	106.	107.	109.	110.	112.	112.	113.	112.	111.	
	42.5	114.	114.	115.	116.	118.	118.	120.	122.	122.	121.	120.	
	40.0	123.	123.	124.	125.	126.	127.	129.	130.	130.	130.	129.	
	37.5	132.	132.	133.	133.	135.	136.	137.	138.	139.	138.	137.	
	35.0	140.	140.	142.	142.	143.	144.	146.	146.	147.	146.	145.	
	32.5	149.	149.	149.	150.	151.	152.	153.	154.	154.	153.	152.	
	30.0	156.	157.	157.	158.	158.	159.	160.	161.	161.	160.	159.	
	27.5	163.	164.	165.	164.	165.	165.	167.	167.	168.	167.	166.	
	25.0	171.	171.	171.	172.	172.	172.	174.	173.	173.	173.	172.	
	22.5	177.	177.	178.	178.	178.	178.	179.	180.	180.	179.	178.	
	20.0	182.	183.	184.	183.	184.	184.	185.	184.	185.	184.	183.	
	17.5	188.	188.	188.	188.	188.	188.	189.	189.	189.	189.	189.	
	15.0	192.	193.	193.	192.	192.	193.	193.	193.	193.	193.	193.	
	12.5	196.	196.	196.	196.	196.	196.	197.	197.	197.	196.	196.	
	10.0	199.	199.	199.	198.	199.	198.	199.	199.	199.	199.	199.	
	7.5	200.	200.	201.	200.	201.	200.	200.	200.	201.	201.	201.	
	5.0	202.	202.	202.	202.	202.	201.	202.	202.	203.	203.	203.	
	2.5<<	203.	203.	203.	203.	203.	203.	203.	203.	203.	203.	204.	204.
	0.0	203.	203.	203.	203.	203.	203.	203.	203.	203.	203.	203.	203.

PLANE OF MAXIMUM CANDELA

CONE OF MAXIMUM CANDELA

PLANE OF MAXIMUM CANDELA

CONE OF MAXIMUM CANDELA



HUBBELL
Lighting

701 Millennium Blvd
Greenville, SC 29607
www.hubbelllighting.com

REPORT NUMBER: 21.01660

PAGE: 12 OF 14

ISSUE DATE: 10/13/21

PREPARED FOR: PROGRESS

CATALOG NUMBER: P560299-141-27 JAM-PE-17

CANDELA TABULATION

HOUSE SIDE		LATERAL ANGLE								
		95.0	105.0	115.0	125.0	135.0	145.0	155.0	165.0	175.0 180.0
VERTICAL ANGLE	90.0	0.	0.	0.	0.	0.	0.	0.	0.	0.
	87.5	1.	1.	0.	0.	0.	0.	0.	0.	0.
	85.0	2.	1.	1.	0.	1.	0.	0.	0.	0.
	82.5	5.	3.	1.	0.	1.	0.	0.	0.	0.
	80.0	9.	6.	3.	2.	1.	0.	1.	0.	0.
	77.5	14.	10.	6.	4.	2.	1.	1.	1.	0.
	75.0	20.	15.	10.	6.	5.	3.	3.	2.	2.
	72.5	25.	20.	14.	9.	7.	5.	5.	4.	4.
	70.0	31.	26.	19.	13.	10.	8.	7.	6.	6.
	67.5	38.	32.	24.	17.	13.	11.	10.	9.	9.
	65.0	44.	38.	29.	22.	17.	14.	12.	11.	11.
	62.5	51.	45.	36.	27.	21.	17.	15.	14.	13.
	60.0	59.	52.	43.	33.	26.	21.	19.	17.	16.
	57.5	66.	60.	50.	40.	32.	25.	22.	20.	20.
	55.0	74.	68.	58.	47.	38.	31.	27.	24.	23.
	52.5	83.	76.	67.	55.	45.	37.	32.	29.	28.
	50.0	91.	85.	75.	63.	53.	44.	38.	35.	33.
	47.5	100.	94.	84.	72.	61.	52.	45.	41.	40.
	45.0	109.	103.	94.	81.	70.	61.	54.	49.	47.
	42.5	118.	112.	103.	91.	80.	70.	62.	57.	55.
	40.0	127.	121.	112.	101.	90.	80.	72.	67.	65.
	37.5	135.	129.	122.	111.	100.	91.	83.	77.	75.
	35.0	144.	138.	131.	121.	111.	102.	94.	89.	86.
	32.5	151.	147.	140.	131.	122.	113.	106.	100.	98.
	30.0	158.	154.	149.	141.	133.	125.	118.	113.	111.
	27.5	165.	161.	156.	150.	142.	136.	129.	126.	123.
	25.0	171.	168.	164.	158.	152.	146.	141.	138.	135.
	22.5	178.	175.	171.	166.	161.	157.	153.	149.	148.
	20.0	183.	180.	177.	173.	169.	166.	162.	160.	158.
	17.5	187.	185.	182.	179.	176.	174.	171.	169.	168.
	15.0	192.	190.	187.	185.	183.	181.	179.	177.	176.
	12.5	195.	194.	192.	190.	188.	187.	185.	184.	184.
	10.0	198.	197.	195.	194.	192.	192.	190.	190.	190.
	7.5	201.	199.	198.	196.	196.	195.	195.	194.	194.
	5.0	203.	202.	201.	200.	199.	198.	198.	198.	198.
	2.5<<	204.	203.	203.	202.	202.	201.	201.	201.	201.
	0.0	203.	203.	203.	203.	203.	203.	203.	203.	203.

CONE OF MAXIMUM CANDELA



HUBBELL
Lighting

701 Millennium Blvd
Greenville, SC 29607
www.hubbelllighting.com

REPORT NUMBER: 21.01660

ISSUE DATE: 10/13/21

PREPARED FOR: PROGRESS

CATALOG NUMBER: P560299-141-27 JAM-PE-17

PAGE: 13 OF 14

5-DEGREE		
ZONAL	LUMEN	SUMMARY
0-	5	5
5-	10	14
10-	15	23
15-	20	30
20-	25	36
25-	30	39
30-	35	40
35-	40	40
40-	45	37
45-	50	34
50-	55	29
55-	60	24
60-	65	19
65-	70	14
70-	75	9
75-	80	5
80-	85	2
85-	90	0

10-DEGREE		
ZONAL	LUMEN	SUMMARY
0-	10	19
0-	20	72
0-	30	147
0-	40	227
0-	50	298
0-	60	351
0-	70	385
0-	80	399
0-	90	400

Project Number
P21.01660



HUBBELL
Lighting

Date
10/28/2021

Goniophotometer Calibration

Calibration Lamp: EIKO 28V75W/E10
Lamp Number: SCL-1400-K136
Calibration Current: 2.679 Amps
Total Luminous Flux: 1429 Lumens

Test Equipment Used			
<i>Instrument</i>	<i>Manufacturer / Model</i>	<i>S/N</i>	<i>Calibration Due:</i>
Ambient Sensor	NI / USB-TC01	176F4E3	10/31/2021
Power Meter	Yokogawa / WT330	C2QA27071V	10/31/2022
Power Supply (DUT)	Voltage-Regulated House Power / Lab 1	N/A	N/A
Goniophotometer	ITL / HLI Lab 1- Test Distance: 31.74	N/A	8/28/2022

3-Meter-Sphere Calibration

Calibration Lamp: EIKO 28V75W/E10
Lamp Number: SCL-1400-K136
Calibration Current: 2.679 Amps
Total Luminous Flux: 1429 Lumens

Test Equipment Used - Color & SPD			
<i>Instrument</i>	<i>Manufacturer / Model</i>	<i>S/N</i>	<i>Calibration Due:</i>
Cal Lamp Supply	Labsphere/LPS-150-0268	1218148505	N/A
Aux. Lamp Supply	GWInstek / PSU 150-10	GER221028	N/A
Ambient Sensor	NI / USB-TC01	1912751	10/31/2022
Power Meter	Yokogawa / WT330	C2QA27072V	10/31/2022
Power Supply (DUT)	Chroma / 61602	61602002113	N/A
3-Meter Sphere	Labsphere / LMS-3M	N/A	10/31/2025
Spectrometer	Labsphere / CDS-1100	0624117792	10/31/2025

Test Equipment Used - THD & Power Factor			
<i>Instrument</i>	<i>Manufacturer / Model</i>	<i>S/N</i>	<i>Calibration Due:</i>
Power Meter	Yokogawa / WT330	C2QA27073V	10/31/2022
Power Supply (DUT)	Voltage-Regulated House Power / Lab 2	N/A	N/A

Hubbell Lighting, Inc.

701 Millennium Boulevard
Greenville, SC 29607
www.hubbelllighting.com

This report shall not be used to claim product certification, approval, or endorsement by NVLAP, NIST, or any agency of the federal government.

End of Report