

Project Number
P21.01664



HUBBELL
Lighting

Date
10/29/2021

Photometric Test Report

Lab 1
Sphere

Test Sample Description

Catalog Number: P500299-141-27 JAM-PE-17
Description: Wall Sconce with G-Tech 8W Light Engine (-141)

Photometry

Test Method: IES LM-31-95
IES LM-79-08 §10
Preburn Time: 12:00
Time To Stabilize: 1:30
Total Operating Time: 16:30

Voltage (Volts): 119.8
Current (Amps): 0.071
Power (Watts): 8.4
Ambient Temp (°C): 24.9
PF @ 120V (%): 0.993
THD @ 120V (%): 12.1
PF @ 277V
THD @ 277V



Sphere

Test Method: IES LM-16-93
IES LM-79-08 §12.1
Preburn Time: 1:00
Time To Stabilize: 1:00
Total Operating Time: 2:00

Voltage (Volts): 120.0
Current (Amps): 0.071
Power (Watts): 8.4
Ambient Temp (°C): 24.3



Hubbell Lighting, Inc.

701 Millennium Boulevard
Greenville, SC 29607
www.hubbelllighting.com

Checked (sphere): Ben Lee
Checked (photometry): Connie Steadman
Approved: Philip McCarthy



** This customer-provided information was not verified by the laboratory and could affect the validity of the test results.*

Note that the LED manufacturer and part number are unverifiable by the lab.

This report shall not be reproduced, except in full, without the written approval of HLI's NVLAP-accredited laboratory

This report shall not be used to claim product certification, approval, or endorsement by NVLAP, NIST, or any agency of the federal government.





Lamp Cat#: GT00016520-120V08W30

Lamp Desc: 42 - G-Tech 2700K LEDs

Efficacy: 55.2LPW

S/P Ratio: 1.3lm`/Lm

Spectral Results		
Name	Value	Unit
Radiant Flux	1.64	Watts
Lflux	464	Lumens
Scotopic Lumens	612	
Chrom x	0.4565	
Chrom y	0.4135	
Chrom u	0.2591	
Chrom v	0.3520	
Duv	0.0012	
Chrom u'	0.2591	
Chrom v'	0.5279	
CCT	2768	°K
Purity	61.1	%
Dominant Wavelength	583.4	nm
FWHM	150.8	
Peak Wavelength	626.6	nm
Lamda (Center)	607.9	nm
Centroid Wavelength	600.6	nm
SDCM		
RA	94	
Corr. Coef.	0.001368900	
Correlation	0.0054	
R1	94.0	
R2	97.2	
R3	99.2	
R4	93.7	
R5	93.5	
R6	97.1	
R7	92.7	
R8	83.4	
R9	63.5	
R10	92.4	
R11	95.0	
R12	82.8	
R13	94.9	
R14	98.7	

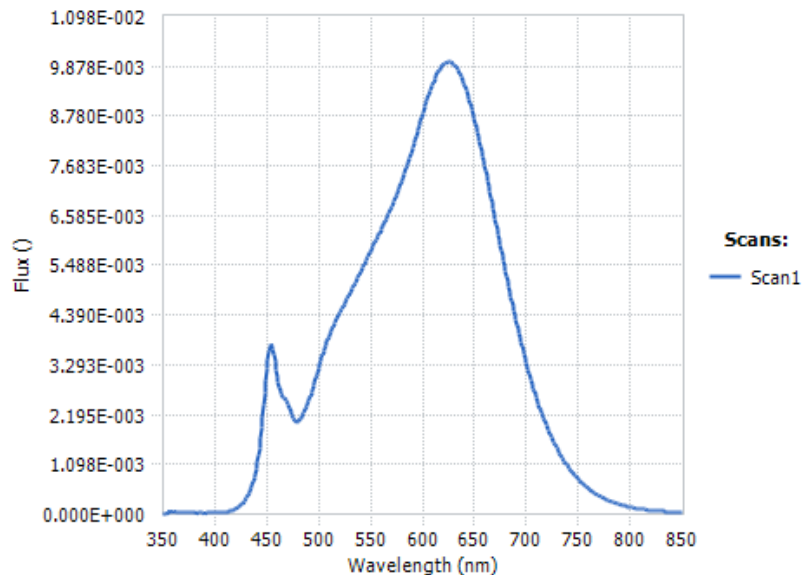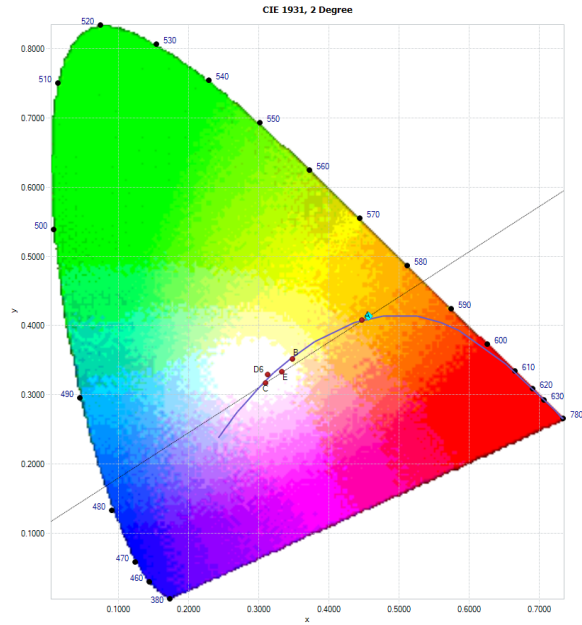







ANSI/IES TM-30-18 Color Rendition Report

Source: 21.01664

Manufacturer: PROGRESS

Date: 10/27/2021

Model: P500299-141-27 JAM-PE-17

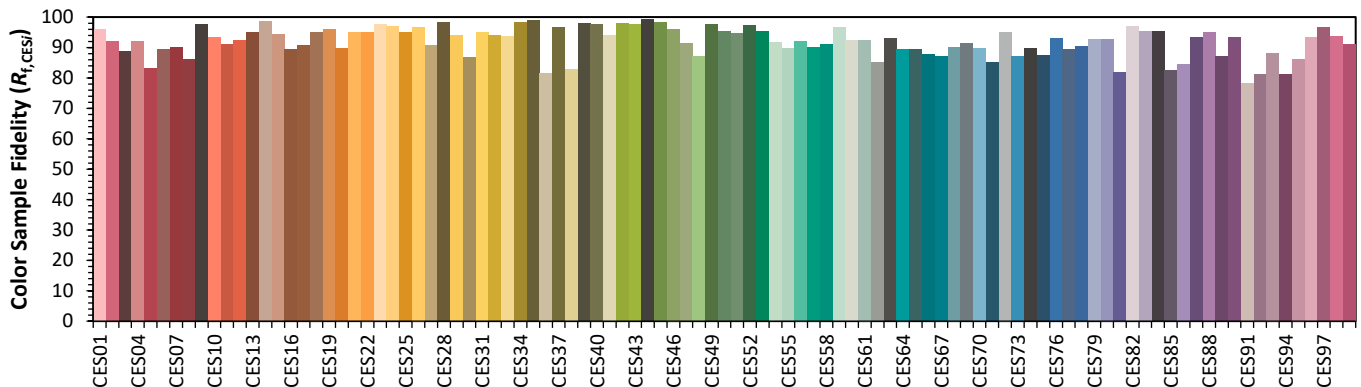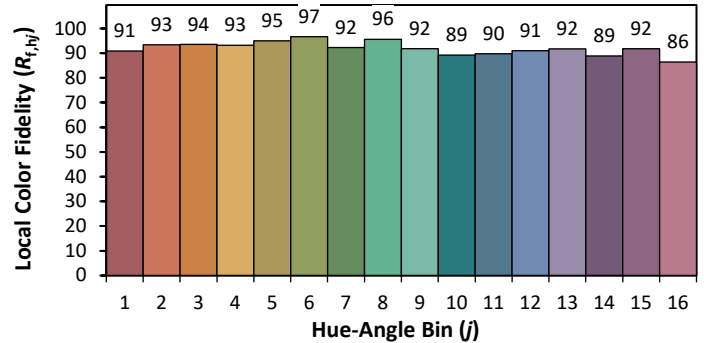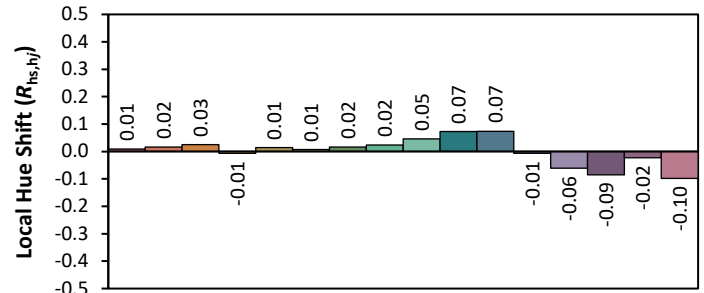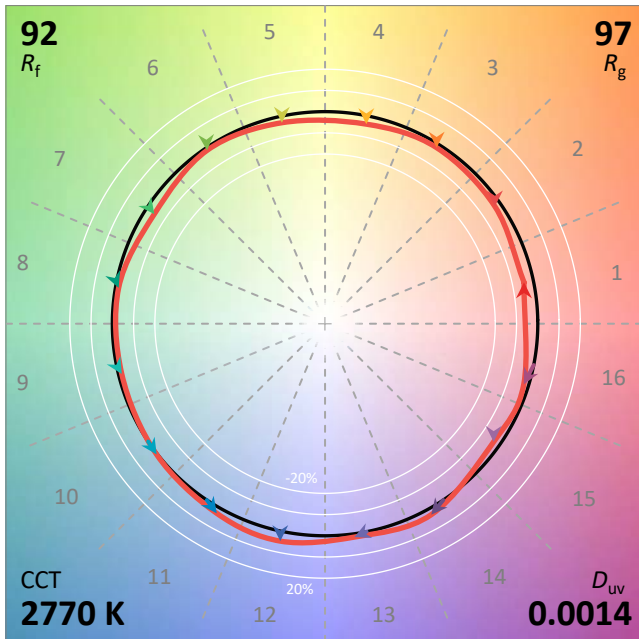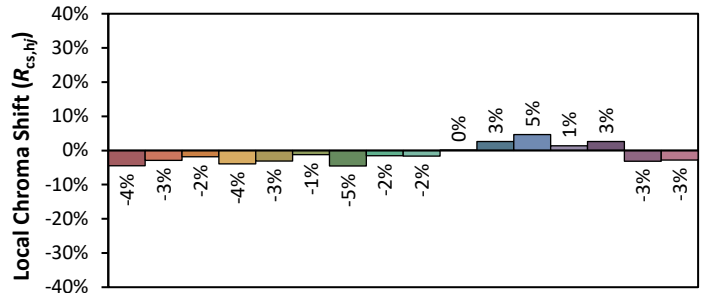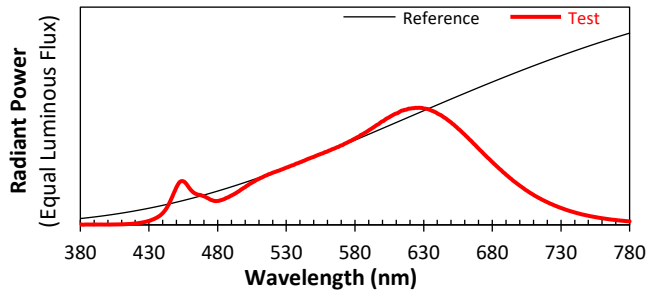

Notes: This is a recommended method for displaying ANSI/IES TM-30-18 information.

x 0.4565

y 0.4135

u' 0.2591

v' 0.5279

CIE 13.3-1995
(CRI)

R_a 94

R_g 64



®

HUBBELL
Lighting

701 Millennium Blvd
Greenville, SC 29607
www.hubbellighting.com

REPORT NUMBER: 21.01664

PAGE: 4 OF 14

ISSUE DATE: 10/15/21

PREPARED FOR: PROGRESS

CATALOG NUMBER: P500299-141-27 JAM-PE-17

LUMINAIRE: Wall Sconce with G-Tech 8W Light Engine w/ Lens

LAMP CAT. NO.: GT00016520-120V08W30

LAMP: 42- G-Tech 2700K LED

MOUNTING: Surface/Wall

NOTE: DATA SHOWN IS ABSOLUTE FOR THE SAMPLE PROVIDED.



HUBBELL
Lighting

701 Millennium Blvd
Greenville, SC 29607
www.hubbelllighting.com


REPORT NUMBER: 21.01664
ISSUE DATE: 10/15/21
PREPARED FOR: PROGRESS
CATALOG NUMBER: P500299-141-27 JAM-PE-17

PAGE: 5 OF 14

ISOFOOTCANDLE LINES OF HORIZONTAL ILLUMINATION Values based on 6-foot mounting height

IES Classification: (does not classify)
Cutoff Classification (deprecated): Full Cutoff

--- 1/2 Maximum Candela trace
X Maximum Candela point

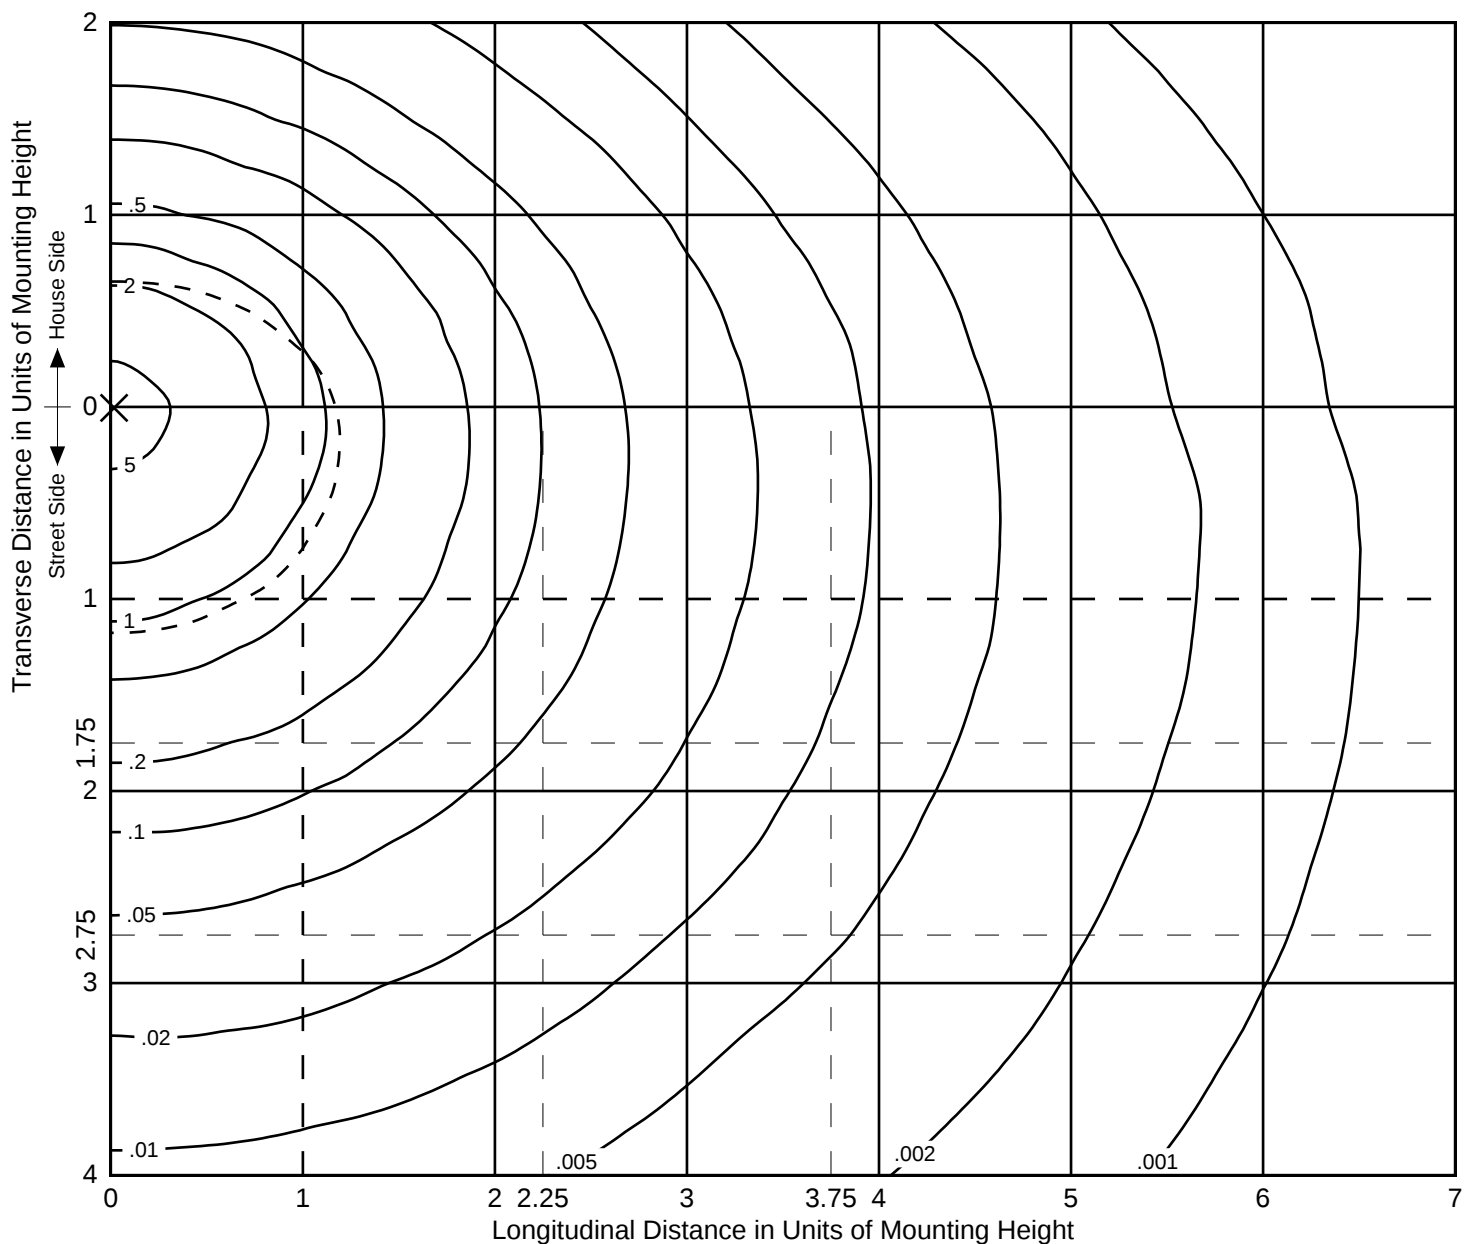



HUBBELL
Lighting

701 Millennium Blvd
Greenville, SC 29607
www.hubbelllighting.com

REPORT NUMBER: 21.01664


PAGE: 6 OF 14

ISSUE DATE: 10/15/21

PREPARED FOR: PROGRESS

CATALOG NUMBER: P500299-141-27 JAM-PE-17

MAXIMUM PLANE AND MAXIMUM CONE PLOTS OF CANDELA

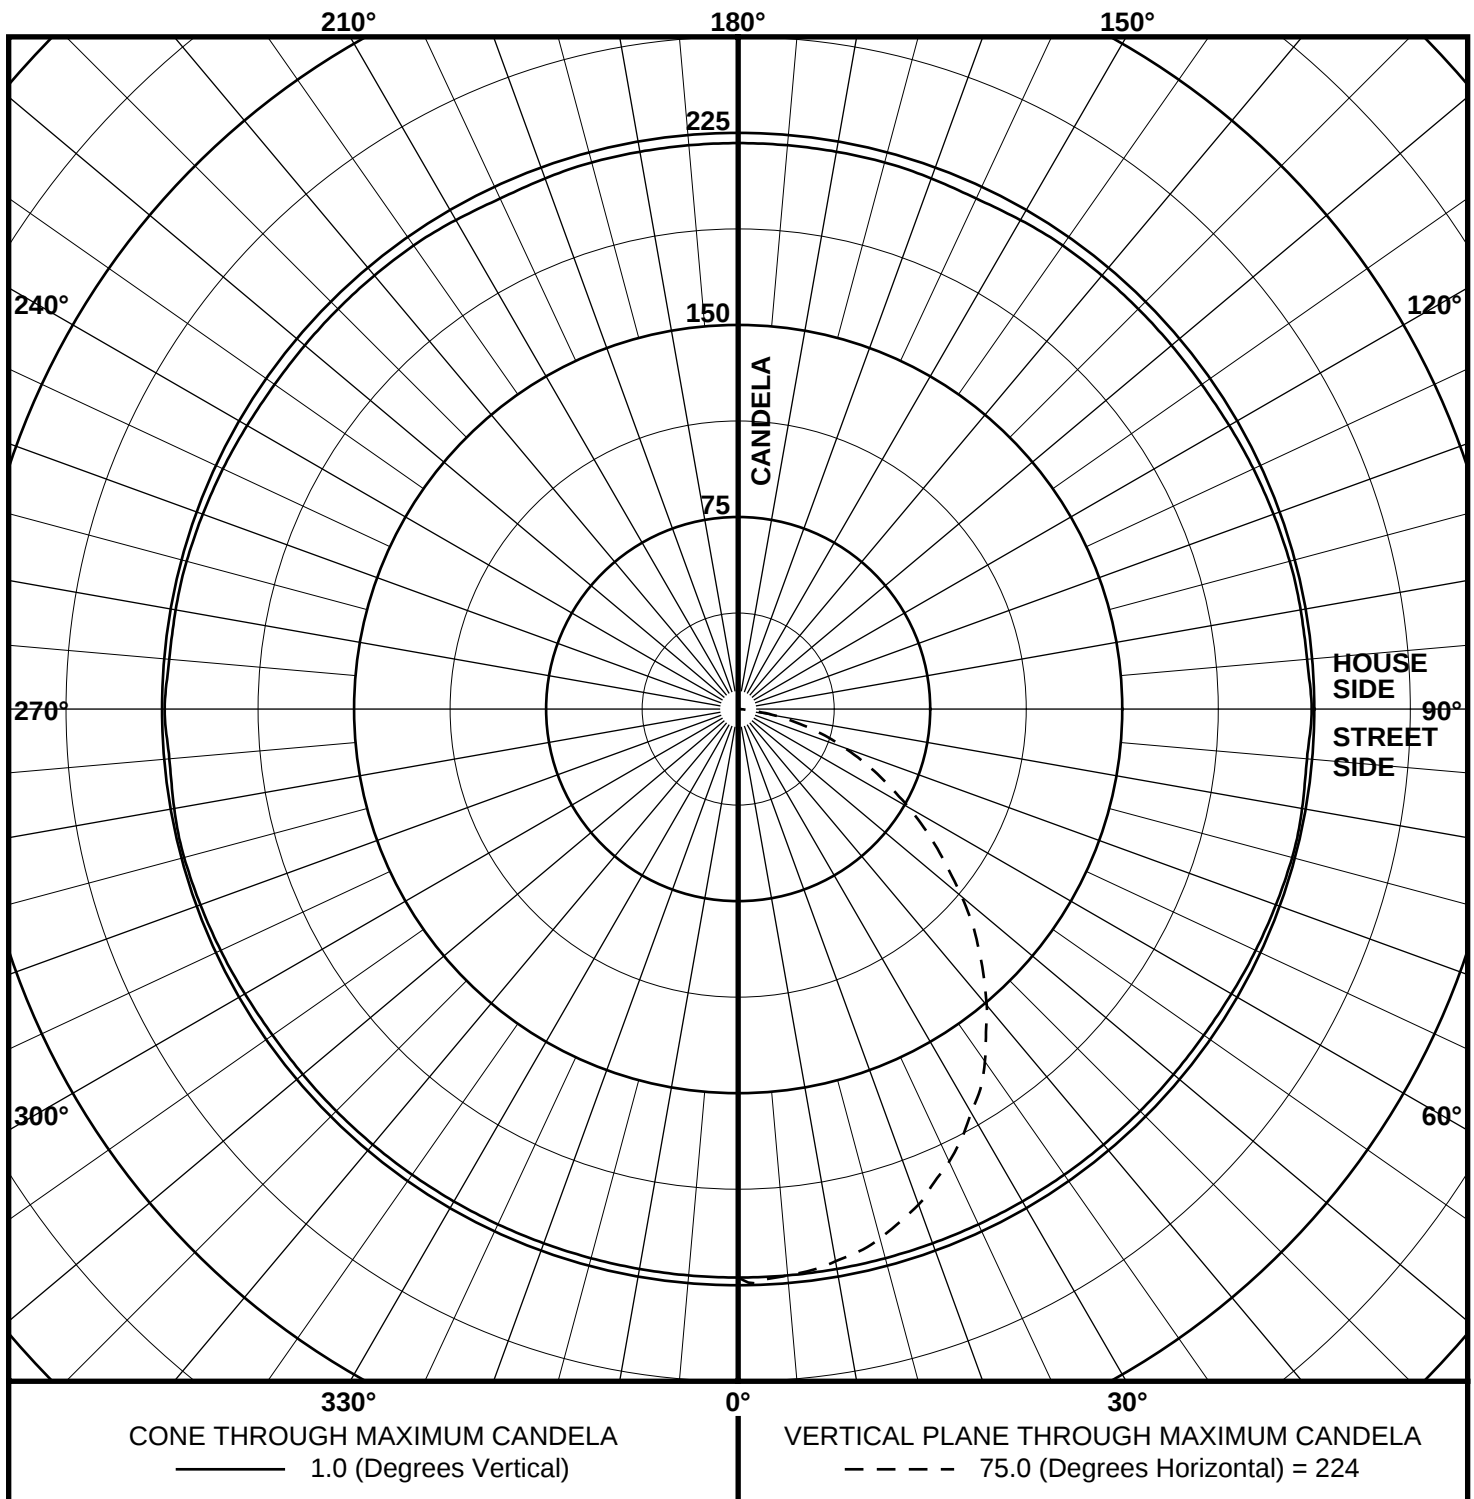




REPORT NUMBER: 21.01664
ISSUE DATE: 10/15/21
PREPARED FOR: PROGRESS
CATALOG NUMBER: P500299-141-27 JAM-PE-17

PAGE: 7 OF 14

COEFFICIENTS OF UTILIZATION AND FLUX DISTRIBUTION

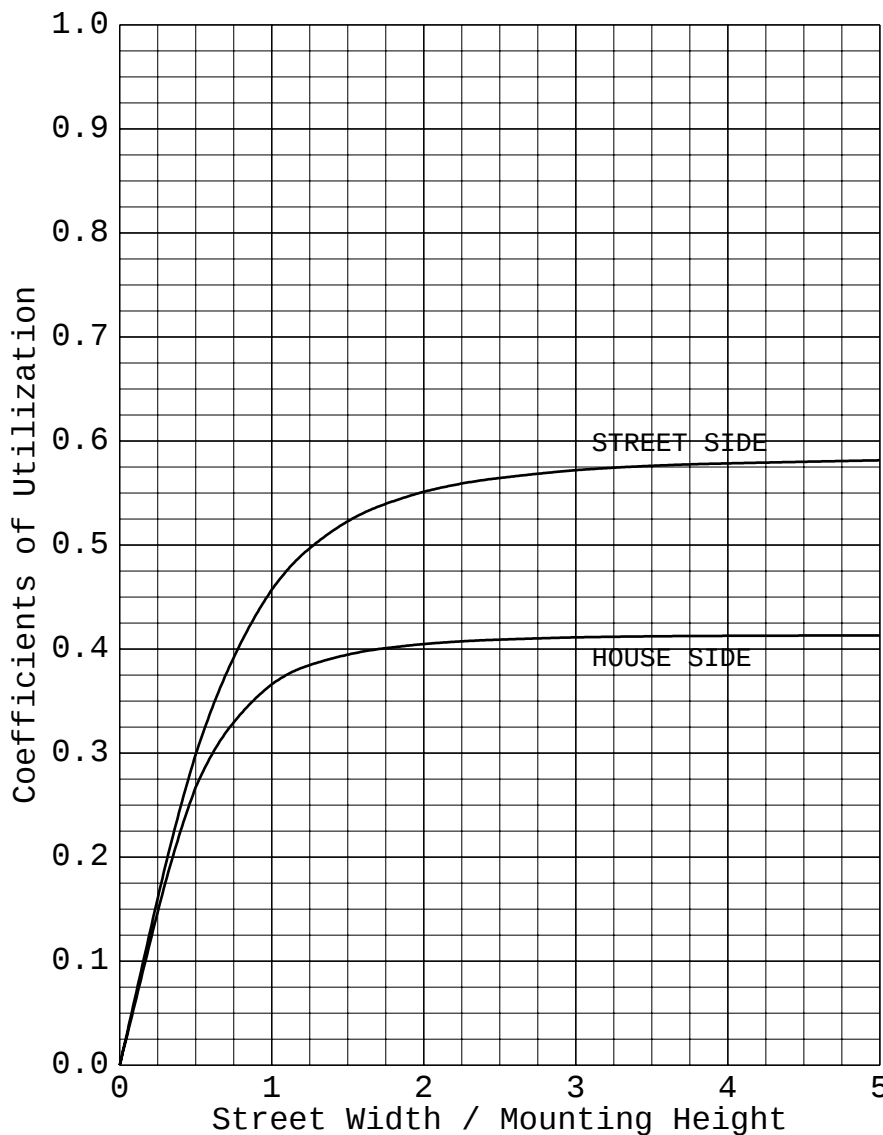

	LUMENS	PERCENT OF FIXTURE
DOWNWARD STREET SIDE	277	58.6
DOWNWARD HOUSE SIDE	196	41.4
DOWNWARD TOTAL	473	100.0
UPWARD STREET SIDE	0	0.0
UPWARD HOUSE SIDE	0	0.0
UPWARD TOTAL	0	0.0
TOTAL FLUX	473	100.0

EFFICACY = 56.0 lm/W

ALL CANDELA AND LUMENS IN THIS REPORT ARE BASED ON ABSOLUTE PHOTOMETRY. THE COEFFICIENT OF UTILIZATION VALUES ARE BASED ON THE TOTAL ABSOLUTE LUMEN OUTPUT OF THIS LUMINAIRE SAMPLE.



HUBBELL
Lighting

701 Millennium Blvd
Greenville, SC 29607
www.hubbelllighting.com

REPORT NUMBER: 21.01664
ISSUE DATE: 10/15/21
PREPARED FOR: PROGRESS
CATALOG NUMBER: P500299-141-27 JAM-PE-17

PAGE: 8 OF 14

BUG Rating			B0 U0 G0		
Zonal Summary			Zone Ratings		
			B	U	G
Forward					
FL	(0° - 30°)	277			
FM	(30° - 60°)	85.7			
FH	(60° - 80°)	144.7			
FVH	(80° - 90°)	43.6			G0
		3.0			G0
Backward					
BL	(0° - 30°)	196			
BM	(30° - 60°)	76.9	B0		
BH	(60° - 80°)	97.8	B0		
BVH	(80° - 90°)	20.3	B0		G0
		0.9			G0
Upward					
UL	(90° - 100°)	0		U0	
UH	(100° - 180°)	0.0		U0	
Trapped Light					
Total Flux					
		473			
		100.0			



HUBBELL
Lighting

701 Millennium Blvd
Greenville, SC 29607
www.hubbelllighting.com

REPORT NUMBER: 21.01664

ISSUE DATE: 10/15/21


PREPARED FOR: PROGRESS

CATALOG NUMBER: P500299-141-27 JAM-PE-17

PAGE: 9 OF 14

Zonal Lumen Summary

(Linear scale)

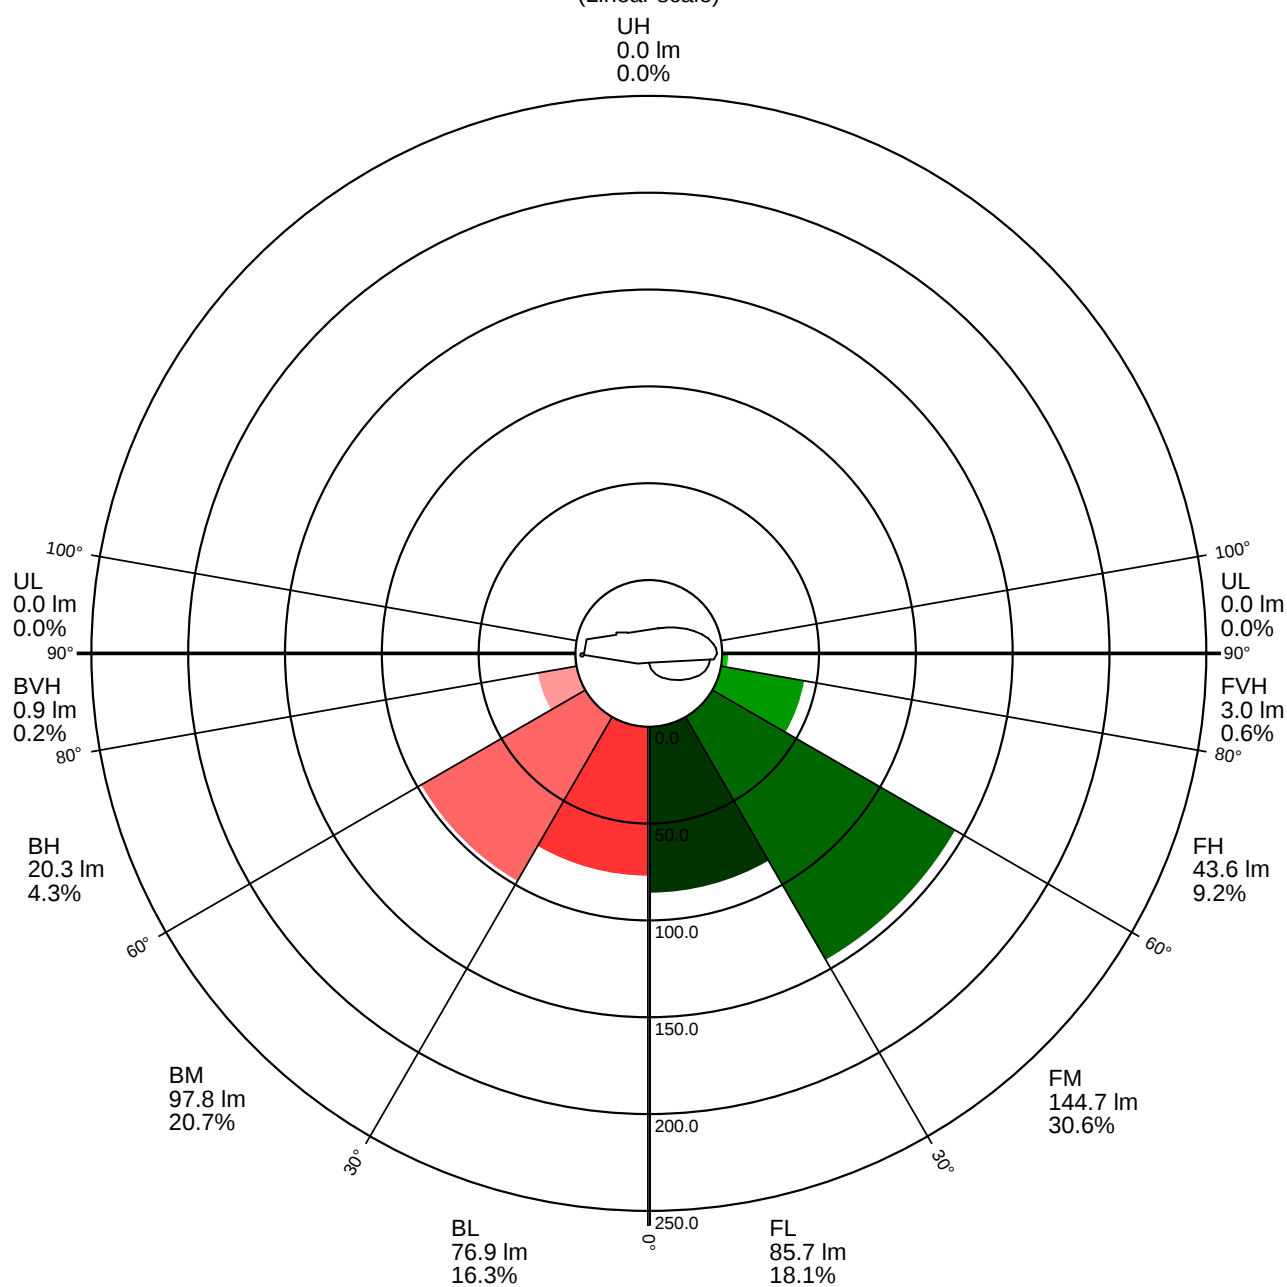



HUBBELL
Lighting


701 Millennium Blvd
Greenville, SC 29607
www.hubbelllighting.com

REPORT NUMBER: 21.01664
ISSUE DATE: 10/15/21
PREPARED FOR: PROGRESS
CATALOG NUMBER: P500299-141-27 JAM-PE-17

PAGE: 10 OF 14


Backlight Rating Details

(Logarithmic scale)

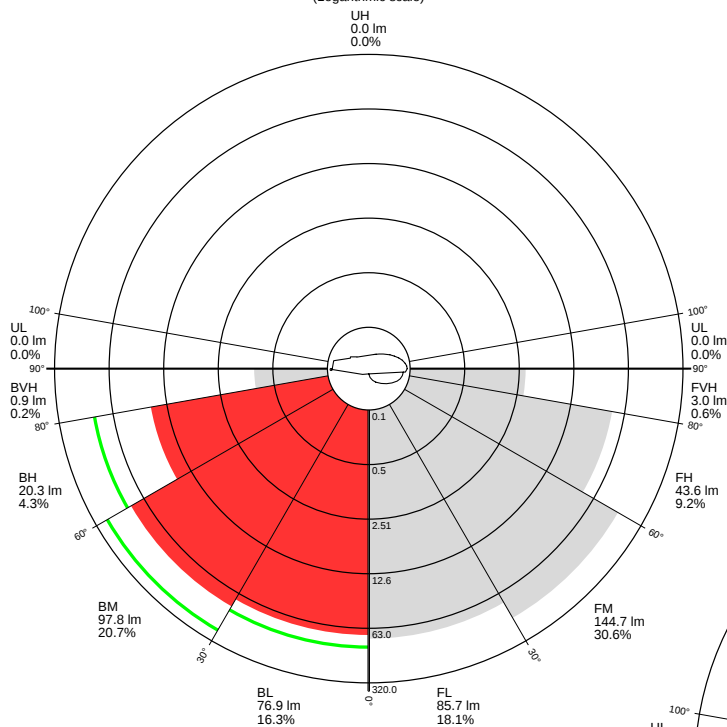


Glare Rating Details

(Logarithmic scale)

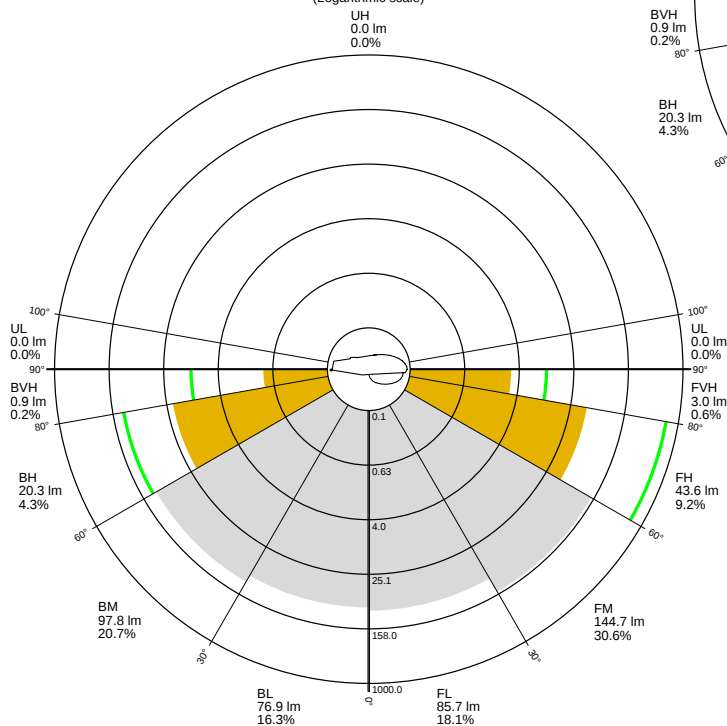

Uplight Rating Details

(Logarithmic scale)

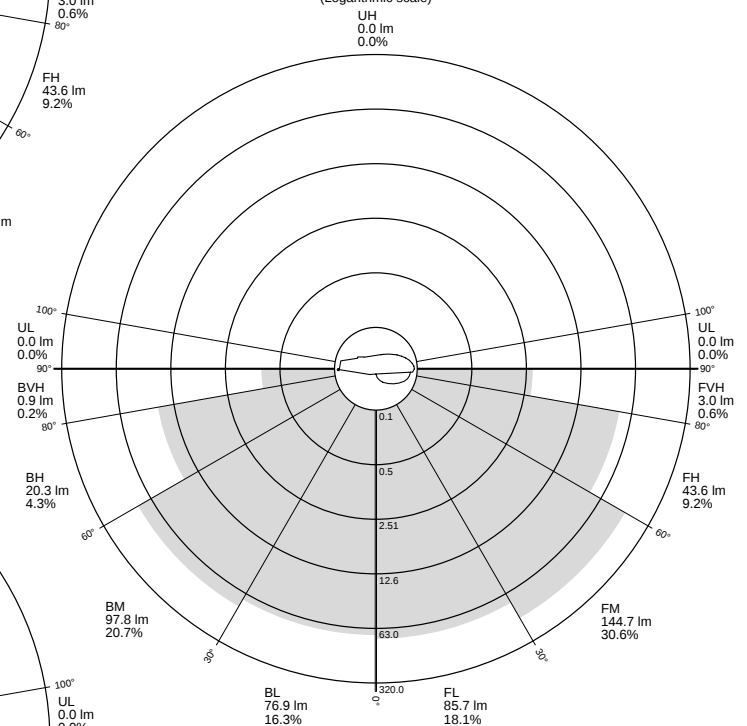



HUBBELL
Lighting

701 Millennium Blvd
Greenville, SC 29607
www.hubbellighting.com

REPORT NUMBER: 21.01664

PAGE: 11 OF 14

ISSUE DATE: 10/15/21

PREPARED FOR: PROGRESS

CATALOG NUMBER: P500299-141-27 JAM-PE-17

CANDELA TABULATION

STREET SIDE		LATERAL ANGLE										
		0.0	5.0	15.0	25.0	35.0	45.0	55.0	65.0	75.0	85.0	90.0
V E R T I C A L A N G L E	90.0	0.	0.	0.	0.	0.	0.	0.	0.	0.	0.	0.
	87.5	3.	3.	3.	3.	2.	2.	2.	2.	1.	1.	1.
	85.0	5.	5.	6.	5.	6.	5.	5.	4.	4.	3.	2.
	82.5	9.	8.	9.	9.	9.	9.	9.	9.	8.	7.	6.
	80.0	12.	13.	13.	13.	13.	14.	15.	15.	15.	14.	12.
	77.5	18.	18.	18.	19.	20.	20.	22.	22.	22.	20.	19.
	75.0	24.	24.	25.	26.	27.	28.	30.	30.	29.	27.	25.
	72.5	30.	31.	32.	32.	34.	36.	38.	38.	37.	34.	32.
	70.0	38.	38.	39.	40.	42.	44.	46.	46.	44.	42.	40.
	67.5	45.	46.	47.	49.	51.	53.	54.	54.	52.	49.	47.
	65.0	53.	54.	55.	57.	59.	61.	63.	61.	60.	57.	55.
	62.5	62.	63.	64.	66.	68.	70.	71.	70.	68.	65.	63.
	60.0	71.	72.	72.	75.	77.	79.	79.	78.	77.	74.	71.
	57.5	80.	80.	82.	84.	86.	88.	88.	87.	86.	83.	80.
	55.0	90.	90.	92.	93.	96.	96.	97.	96.	95.	92.	90.
	52.5	100.	100.	101.	103.	105.	106.	106.	106.	104.	101.	99.
	50.0	109.	109.	110.	112.	113.	115.	116.	115.	114.	110.	108.
	47.5	118.	119.	119.	120.	122.	124.	125.	124.	124.	121.	118.
	45.0	128.	129.	129.	130.	132.	133.	134.	134.	133.	130.	128.
	42.5	137.	138.	138.	140.	141.	143.	143.	143.	142.	139.	137.
	40.0	147.	147.	148.	148.	150.	151.	152.	152.	151.	148.	146.
	37.5	156.	156.	157.	157.	159.	159.	160.	160.	159.	157.	154.
	35.0	164.	165.	165.	167.	167.	168.	168.	168.	168.	165.	163.
	32.5	173.	173.	174.	174.	175.	175.	176.	175.	176.	173.	171.
	30.0	181.	182.	182.	182.	183.	183.	183.	183.	182.	180.	179.
	27.5	188.	188.	188.	189.	189.	190.	189.	189.	189.	186.	185.
	25.0	195.	195.	196.	196.	196.	196.	196.	195.	195.	192.	192.
	22.5	202.	202.	202.	202.	202.	202.	202.	201.	200.	198.	197.
20.0	207.	207.	207.	207.	207.	207.	207.	206.	206.	204.	202.	
17.5	212.	211.	212.	211.	211.	211.	210.	210.	210.	208.	207.	
15.0	216.	215.	215.	215.	215.	215.	214.	214.	214.	212.	212.	
12.5	219.	218.	219.	219.	218.	218.	217.	217.	217.	216.	215.	
10.0	221.	221.	220.	220.	220.	220.	219.	219.	219.	218.	217.	
7.5	222.	222.	221.	221.	221.	221.	221.	221.	221.	220.	220.	
5.0	223.	223.	223.	222.	222.	222.	222.	222.	222.	222.	222.	
2.5	223.	223.	223.	222.	222.	222.	223.	223.	223.	223.	223.	
1.0<<	222.	222.	222.	222.	222.	222.	222.	223.	224.	223.	224.	
0.0	222.	222.	222.	222.	222.	222.	222.	222.	222.	222.	222.	
CONE OF MAXIMUM CANDELA		PLANE OF MAXIMUM CANDELA										



HUBBELL
Lighting

701 Millennium Blvd
Greenville, SC 29607
www.hubbelllighting.com

REPORT NUMBER: 21.01664

PAGE: 12 OF 14

ISSUE DATE: 10/15/21

PREPARED FOR: PROGRESS

CATALOG NUMBER: P500299-141-27 JAM-PE-17

CANDELA TABULATION

HOUSE SIDE		LATERAL ANGLE								
		95.0	105.0	115.0	125.0	135.0	145.0	155.0	165.0	175.0 180.0
VERTICAL	90.0	0.	0.	0.	0.	0.	0.	0.	0.	0.
	87.5	1.	1.	0.	1.	1.	1.	0.	1.	0.
	85.0	2.	2.	1.	1.	1.	1.	1.	1.	1.
	82.5	6.	4.	3.	1.	1.	2.	1.	1.	2.
	80.0	11.	8.	5.	4.	2.	2.	2.	2.	2.
	77.5	17.	13.	9.	7.	5.	4.	2.	2.	2.
	75.0	24.	18.	13.	10.	8.	7.	6.	5.	4.
	72.5	30.	24.	18.	14.	12.	10.	9.	8.	7.
	70.0	37.	31.	24.	18.	15.	13.	12.	11.	10.
	67.5	45.	38.	30.	23.	19.	17.	15.	14.	14.
	65.0	52.	45.	37.	29.	24.	21.	19.	18.	17.
	62.5	60.	53.	44.	35.	29.	25.	23.	21.	21.
	60.0	69.	61.	52.	42.	35.	30.	27.	25.	24.
	57.5	77.	70.	60.	50.	41.	35.	31.	29.	28.
	55.0	87.	79.	69.	57.	48.	41.	37.	34.	33.
	52.5	96.	88.	78.	66.	56.	48.	42.	40.	38.
	50.0	106.	97.	88.	75.	65.	56.	49.	46.	44.
	47.5	115.	107.	97.	84.	73.	64.	57.	53.	51.
	45.0	125.	117.	107.	95.	83.	73.	65.	61.	58.
	42.5	134.	127.	117.	105.	93.	83.	75.	70.	68.
	40.0	143.	137.	127.	115.	103.	93.	85.	80.	78.
ANGLE	37.5	152.	145.	137.	126.	114.	104.	96.	91.	88.
	35.0	160.	154.	147.	136.	126.	116.	108.	102.	100.
	32.5	169.	163.	155.	146.	136.	128.	120.	114.	112.
	30.0	176.	171.	164.	156.	147.	139.	132.	127.	125.
	27.5	182.	178.	172.	165.	158.	150.	144.	139.	137.
	25.0	189.	185.	180.	174.	167.	161.	156.	152.	150.
	22.5	195.	192.	187.	182.	176.	171.	166.	163.	161.
	20.0	201.	198.	194.	190.	185.	181.	177.	174.	173.
	17.5	206.	203.	199.	196.	192.	189.	186.	184.	183.
	15.0	211.	208.	205.	202.	199.	196.	194.	193.	192.
	12.5	214.	212.	210.	207.	205.	203.	201.	200.	200.
<<1.0	10.0	217.	215.	213.	211.	209.	208.	207.	207.	206.
	7.5	220.	218.	216.	215.	213.	212.	211.	211.	211.
	5.0	221.	220.	219.	218.	217.	216.	216.	216.	216.
	2.5	223.	222.	221.	220.	220.	220.	219.	219.	220.
	1.0	223.	223.	222.	221.	221.	221.	220.	221.	221.
CONE OF MAXIMUM CANDELA	0.0	222.	222.	222.	222.	222.	222.	222.	222.	222.



HUBBELL
Lighting

701 Millennium Blvd
Greenville, SC 29607
www.hubbelllighting.com

REPORT NUMBER: 21.01664

ISSUE DATE: 10/15/21

PREPARED FOR: PROGRESS

CATALOG NUMBER: P500299-141-27 JAM-PE-17

PAGE: 13 OF 14

5-DEGREE		
ZONAL	LUMEN	SUMMARY
0-	5	5
5-	10	16
10-	15	25
15-	20	33
20-	25	40
25-	30	44
30-	35	46
35-	40	46
40-	45	44
45-	50	40
50-	55	36
55-	60	30
60-	65	25
65-	70	19
70-	75	13
75-	80	7
80-	85	3
85-	90	1

10-DEGREE		
ZONAL	LUMEN	SUMMARY
0-	10	21
0-	20	79
0-	30	163
0-	40	254
0-	50	339
0-	60	405
0-	70	449
0-	80	469
0-	90	473

Project Number
P21.01664



HUBBELL
Lighting

Date
10/29/2021

Goniophotometer Calibration

Calibration Lamp: EIKO 28V75W/E10
Lamp Number: SCL-1400-K136
Calibration Current: 2.679 Amps
Total Luminous Flux: 1429 Lumens

Test Equipment Used			
<i>Instrument</i>	<i>Manufacturer / Model</i>	<i>S/N</i>	<i>Calibration Due:</i>
Ambient Sensor	NI / USB-TC01	176F4E3	10/31/2021
Power Meter	Yokogawa / WT330	C2QA27071V	10/31/2022
Power Supply (DUT)	Voltage-Regulated House Power / Lab 1	N/A	N/A
Goniophotometer	ITL / HLI Lab 1- Test Distance: 31.74	N/A	8/28/2022

3-Meter-Sphere Calibration

Calibration Lamp: EIKO 28V75W/E10
Lamp Number: SCL-1400-K136
Calibration Current: 2.679 Amps
Total Luminous Flux: 1429 Lumens

Test Equipment Used - Color & SPD			
<i>Instrument</i>	<i>Manufacturer / Model</i>	<i>S/N</i>	<i>Calibration Due:</i>
Cal Lamp Supply	Labsphere/LPS-150-0268	1218148505	N/A
Aux. Lamp Supply	GWInstek / PSU 150-10	GER221028	N/A
Ambient Sensor	NI / USB-TC01	1912751	10/31/2022
Power Meter	Yokogawa / WT330	C2QA27072V	10/31/2022
Power Supply (DUT)	Chroma / 61602	61602002113	N/A
3-Meter Sphere	Labsphere / LMS-3M	N/A	10/31/2025
Spectrometer	Labsphere / CDS-1100	0624117792	10/31/2025

Test Equipment Used - THD & Power Factor			
<i>Instrument</i>	<i>Manufacturer / Model</i>	<i>S/N</i>	<i>Calibration Due:</i>
Power Meter	Yokogawa / WT330	C2QA27071V	10/31/2022
Power Supply (DUT)	Voltage-Regulated House Power / Lab 1	N/A	N/A

Hubbell Lighting, Inc.

701 Millennium Boulevard
Greenville, SC 29607
www.hubbelllighting.com

This report shall not be used to claim product certification, approval, or endorsement by NVLAP, NIST, or any agency of the federal government.

End of Report